


INDUSTRIAL AREA KORRA, MOTIPUR

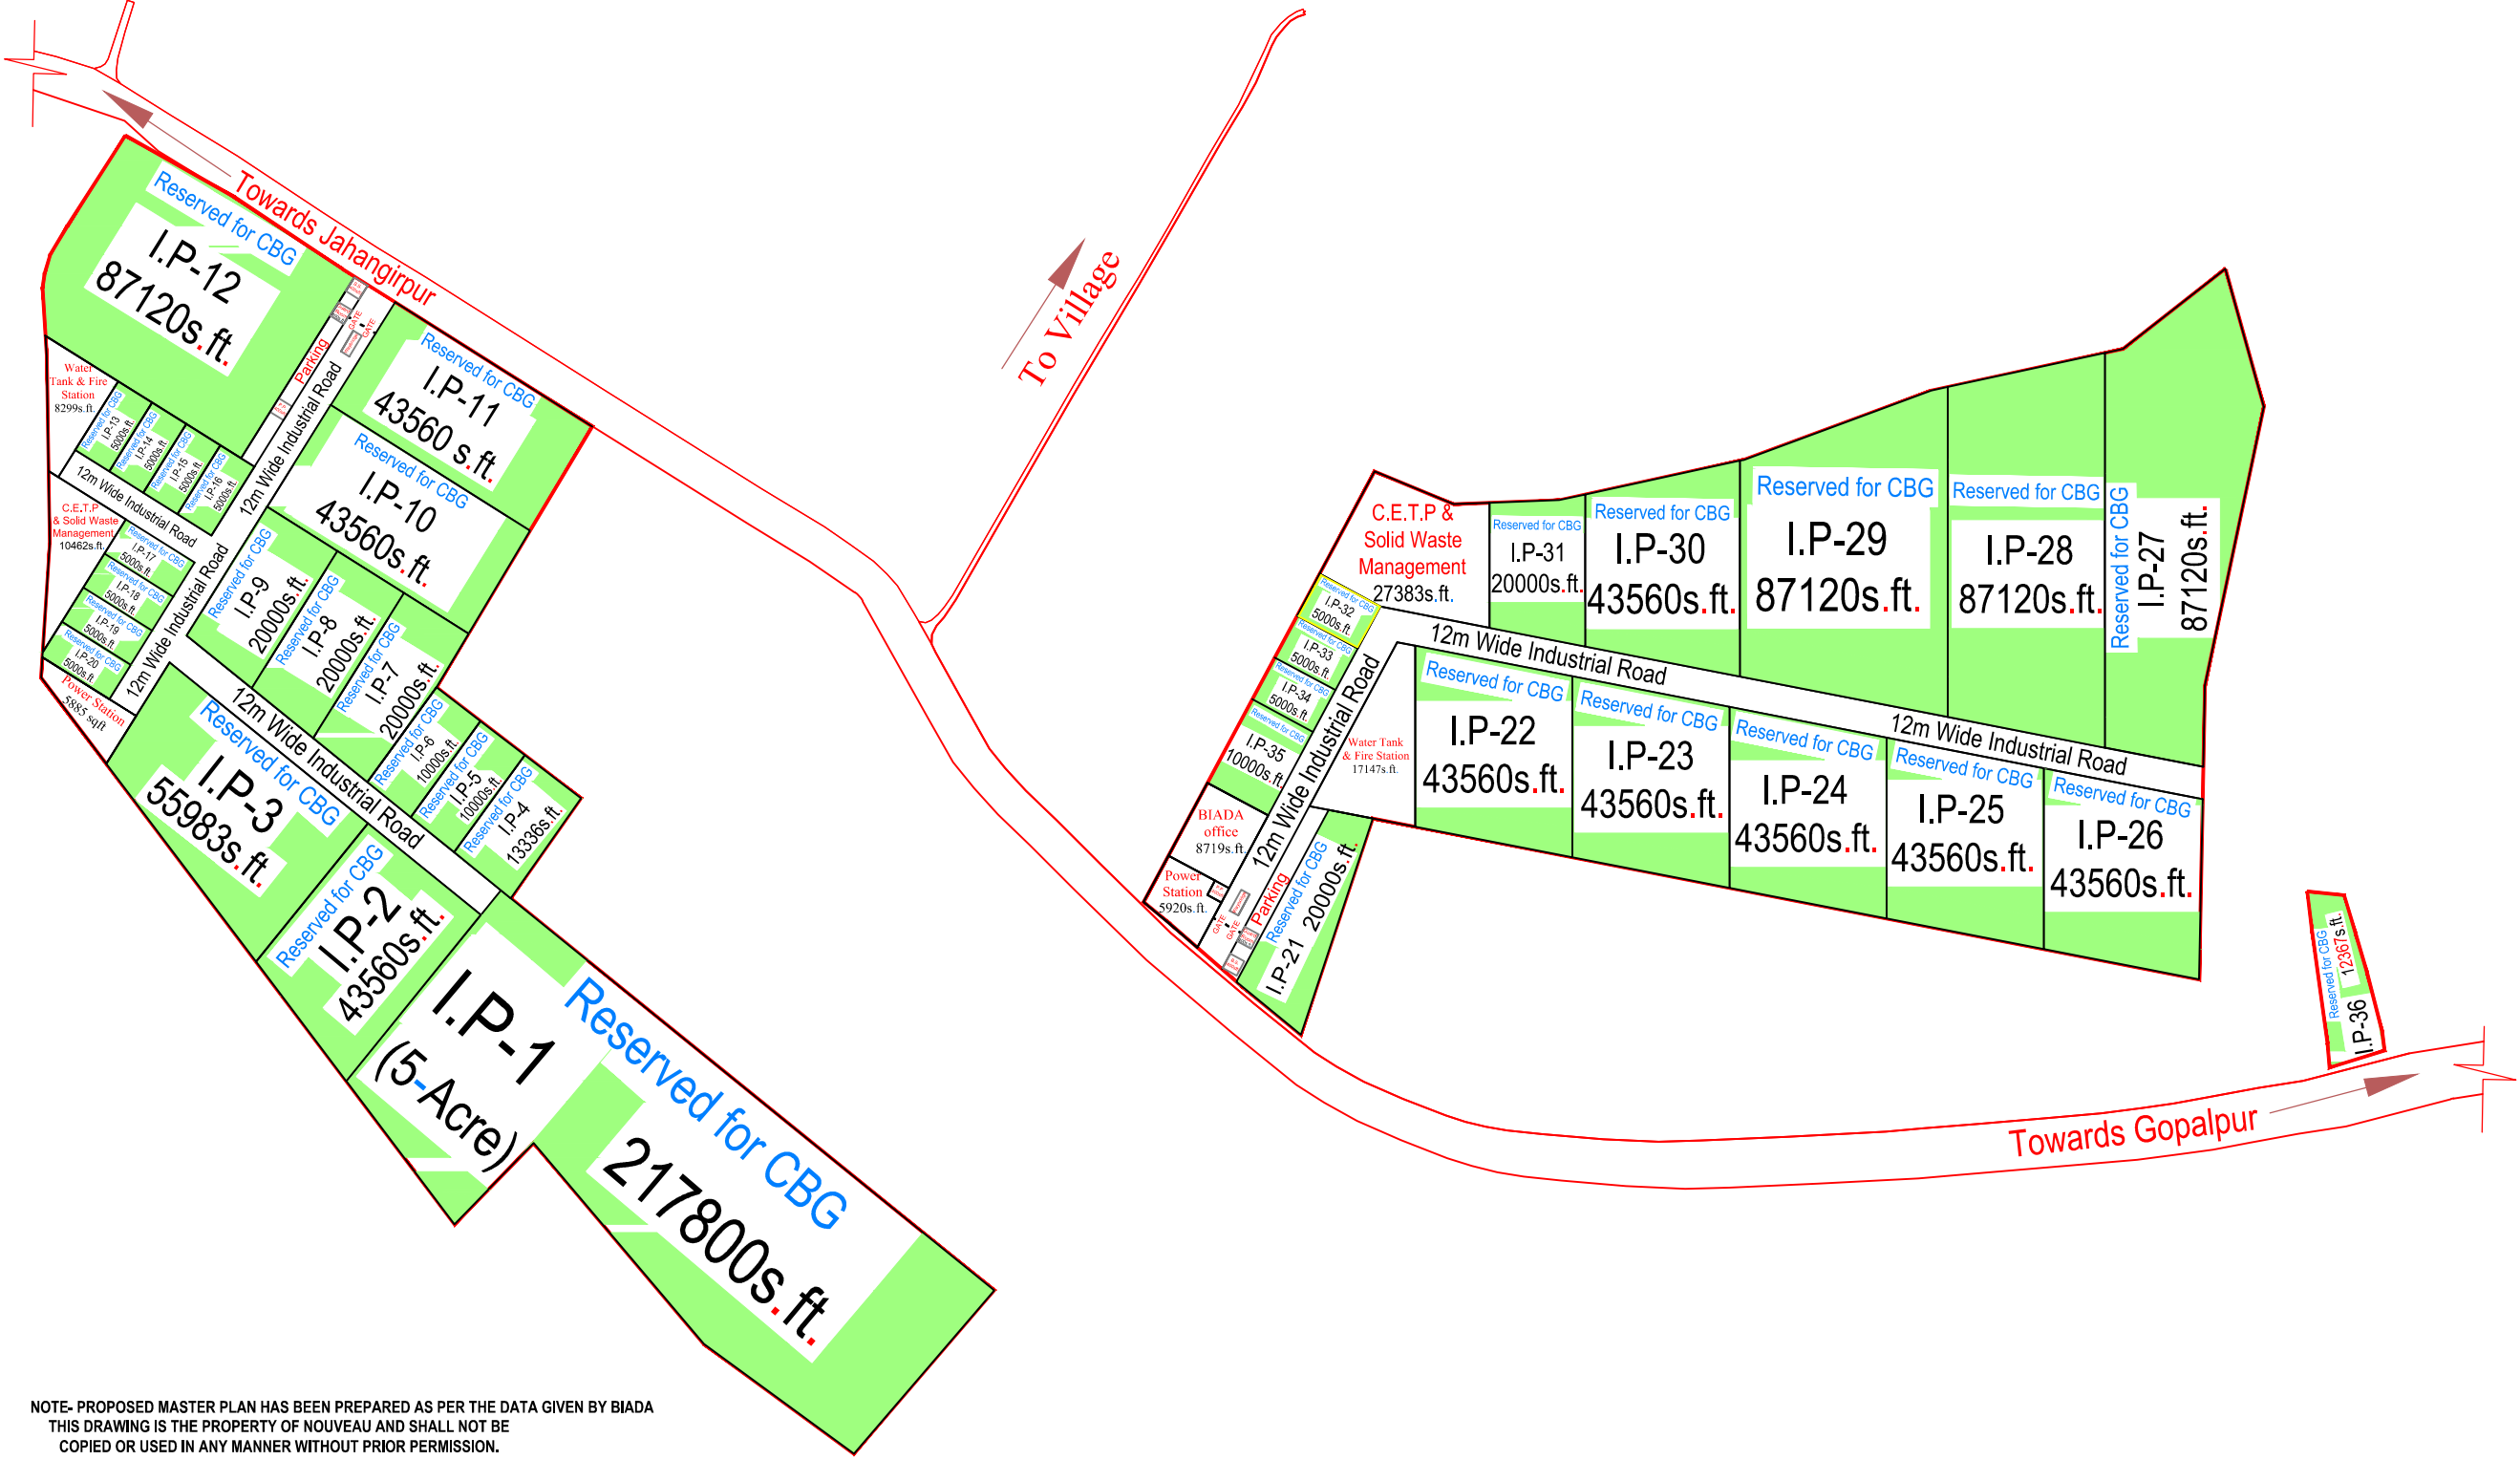

NOTE- PROPOSED MASTER PLAN HAS BEEN PREPARED AS PER THE DATA GIVEN BY BIADA
THIS DRAWING IS THE PROPERTY OF NOUVEAU AND SHALL NOT BE
COPIED OR USED IN ANY MANNER WITHOUT PRIOR PERMISSION.

GENERAL INSTRUCTION	MARK	DATE	PROJECT:- PROPOSED INDUSTRIAL AREA DEVELOPMENT AT KORARA, MUZAFFARPUR, BIHAR	Sheet Title: SITE PLAN	North:- 	ARCHITECTURAL CONSULTANT: NOUVEAU 16, Mangaldeep Aptt., Patliputra Colony, Patna-13, M.No.- 9334040693, 7544007432 Tel.No.-0612 2264656 www.nouveaugp.com
			CLIENT:- INFRASTRUCTURE DEVELOPMENT AUTHORITY, BIHAR	Revision no.: 00	Drawn By:- Ar. Sunhala Sinha	
				Date:- 18/08/2022	Checked By:- Ar. S.P.Singh	
				Scale:-	Drawing no:-	
				Dimension :-		