
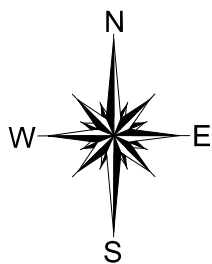


INDUSTRIAL AREA SAKRI, MADHUBANI

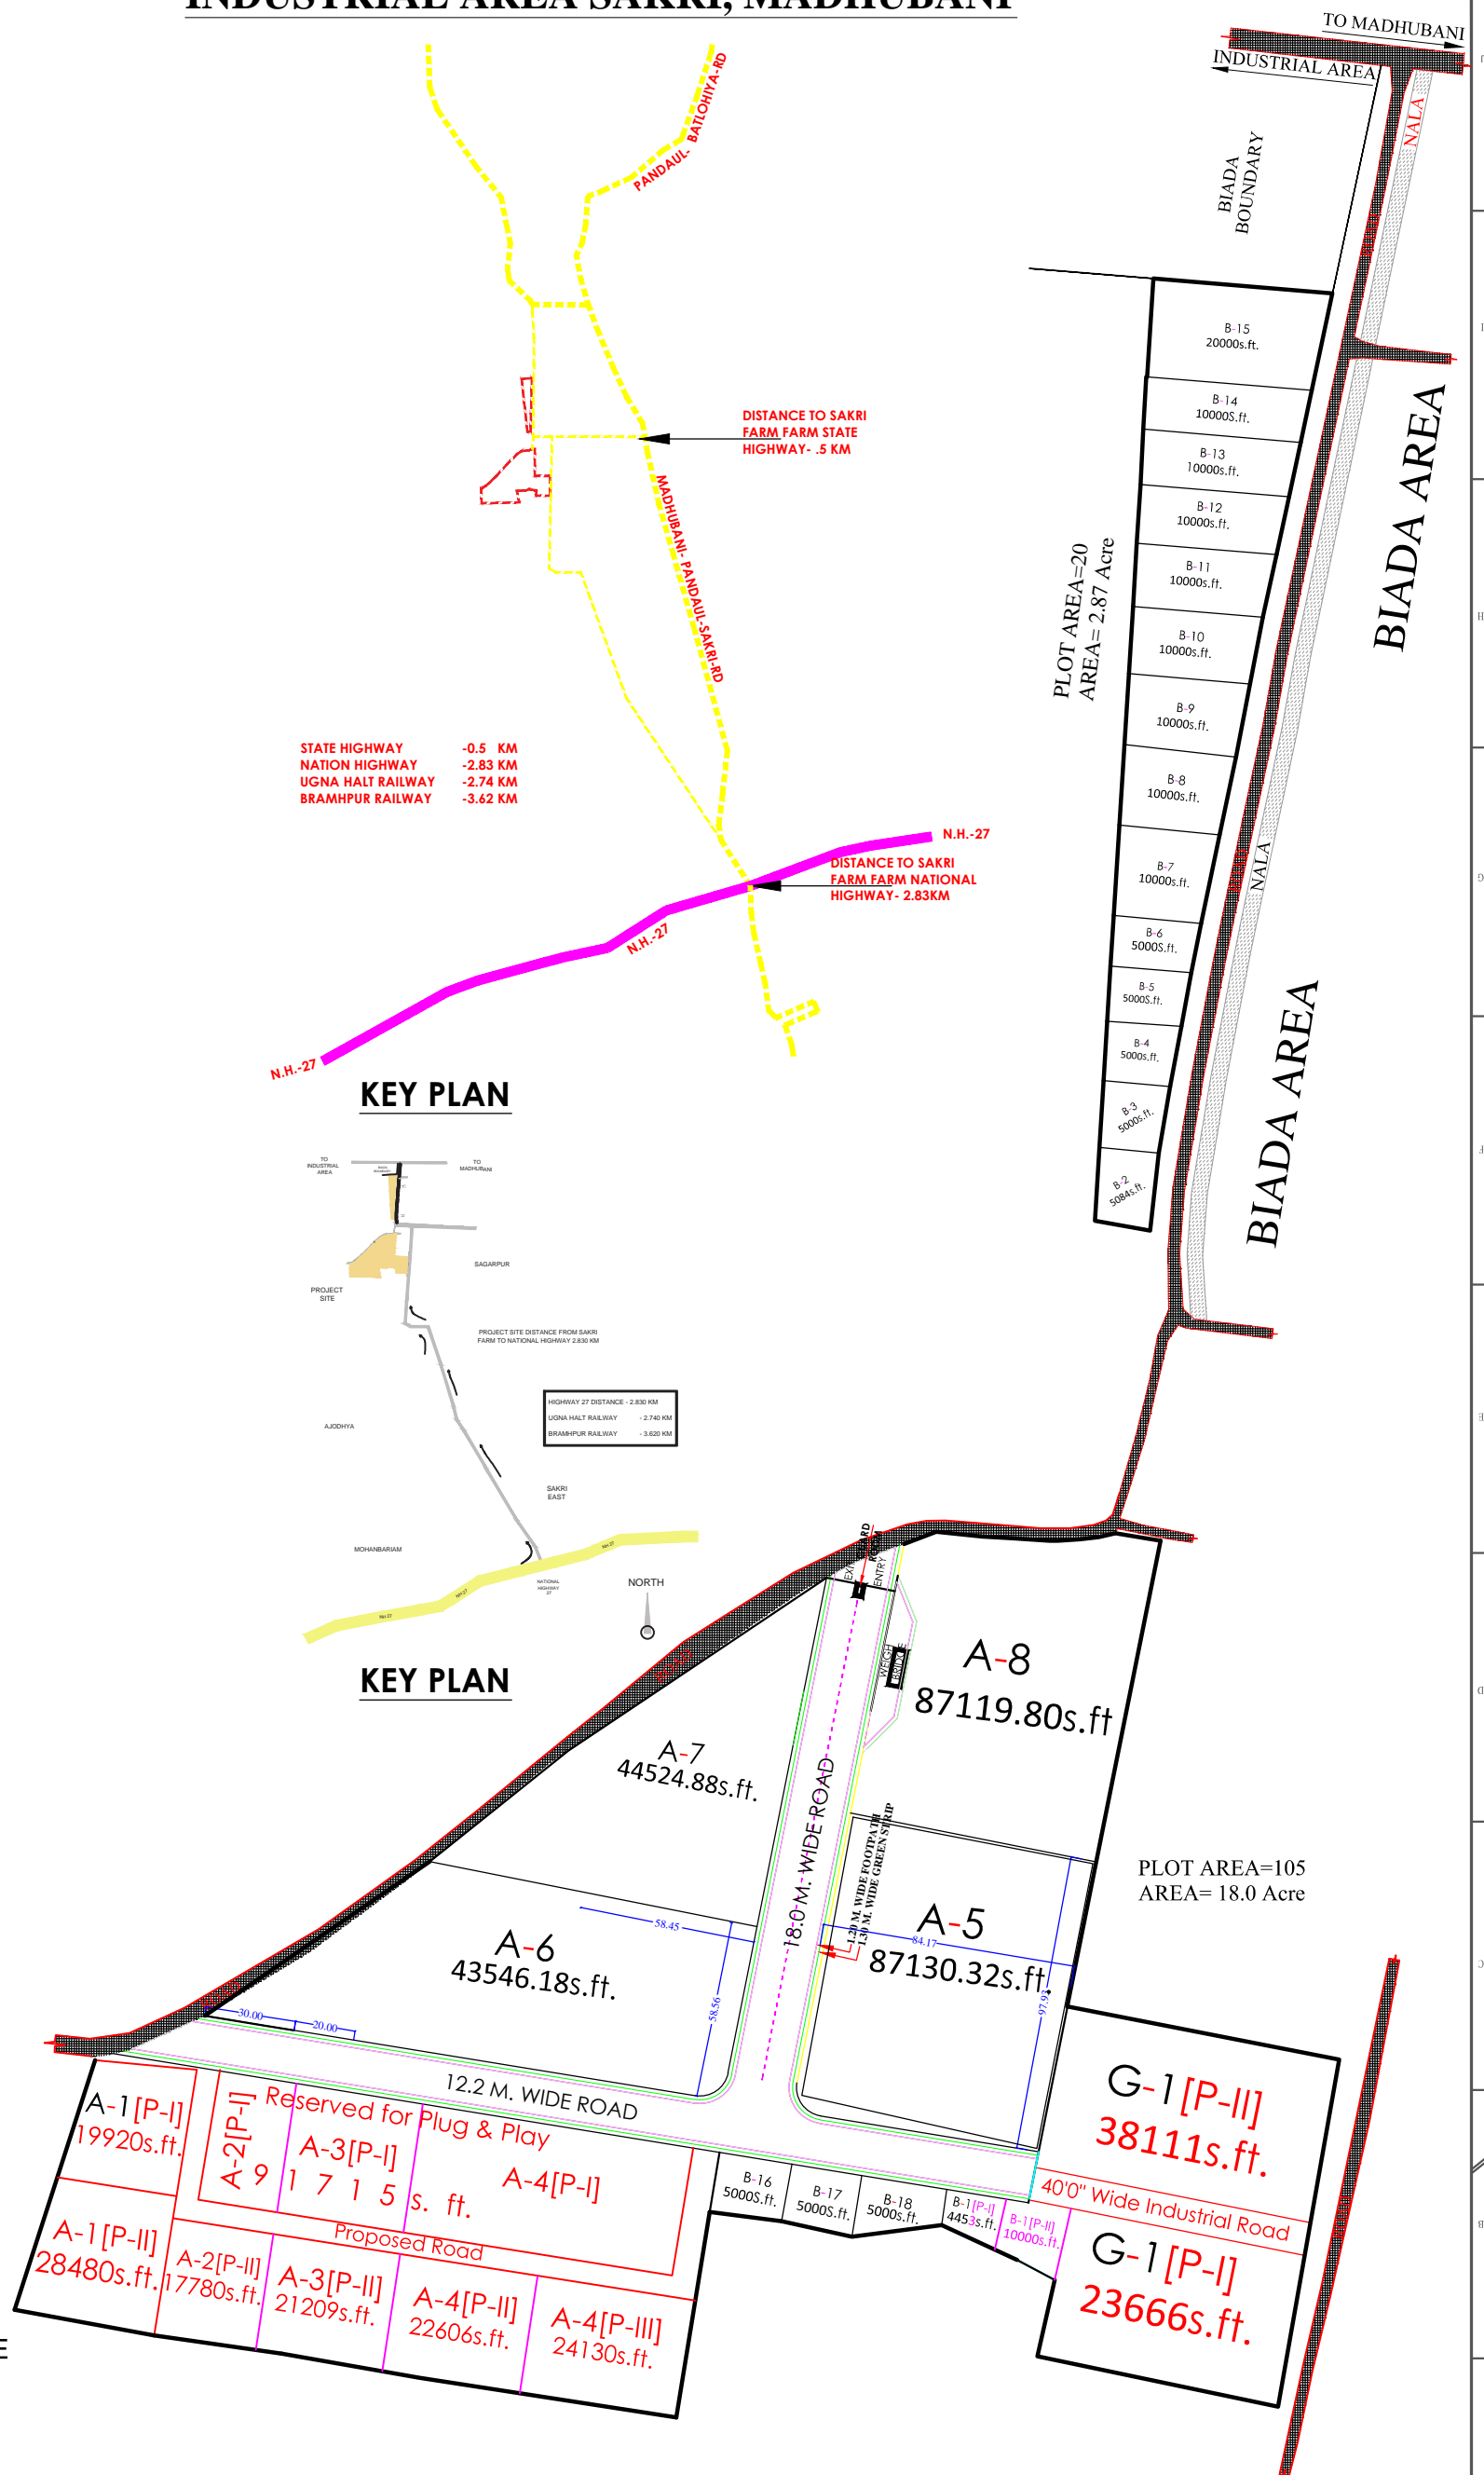

THIS DRAWING IS THE PROPERTY & COPYRIGHT
OF M/S SPACE ACE & NO PART OF THIS DRAWING
MAY BE USED OR REPRODUCED IN ANY
MANNER, STORED IN A RETRIEVAL SYSTEM, OR
TRANSMITTED IN ANY FORM OR BY ANY MEANS,
ELECTRONIC, MECHANICAL, PHOTOCOPYING,
RECORDING OR OTHERWISE, EXCEPT FOR THE
RELATED PROJECT, WITHOUT THE WRITTEN
PERMISSION OF M/S SPACE ACE

NOTE :-

1. DO NOT SCALE THE DRAWING, FOLLOW WRITTEN DIMENSION ONLY.
2. ALL DIMENSIONS IN MM. AND LEVELS IN METERS.
3. CUPBOARDS SHALL HAVE SKIRTING OF 100 MM. HIGH.
4. LOCATION, SIZES & LEVELS OF MANHOLES TO BE CO-ORDINATED WITH EXTERNAL SEWERAGE LAY OUT PLAN GOT APPROVED BY ENGG. INCHARGE.
5. ALL MEASUREMENT MUST BE CHECKED AT SITE BY CONTRACTOR.

REVISIONS	▼	DRAWN BY - KANSHIRAM
R1-27.11.2021		DATE - 22.01.2021
		SCALE - 1:2000
		DRG. NO. - MP/01
		JOB. NO. - SP/03/21
		CHECKED BY - RAMPRAKASH

DRAWN BY - KANSHIRAM	
DATE -	22.01.2021
SCALE -	1:2000
DRG. NO. -	MP/01
JOB. NO. -	SP/03/21
CHECKED BY - RAMPRAKASH	

TITLE	SITE PLAN OF SAKRI SUGAR MILL FARM AT SAGARPUR
-------	--

CLIENT
Bihar Industrial
Area Development
Authority

SPACE ACE
ARCHITECTS, ENGINEERS &
PLANNERS

V - 20A / 5,
D.L.F. CITY III,
GURGAON, HARYANA - 122002
PH - 0124-4106618 FAX: 0124-2365329
E-MAIL : spaceace.india@gmail.com