


INDUSTRIAL AREA KORRA, MOTIPUR

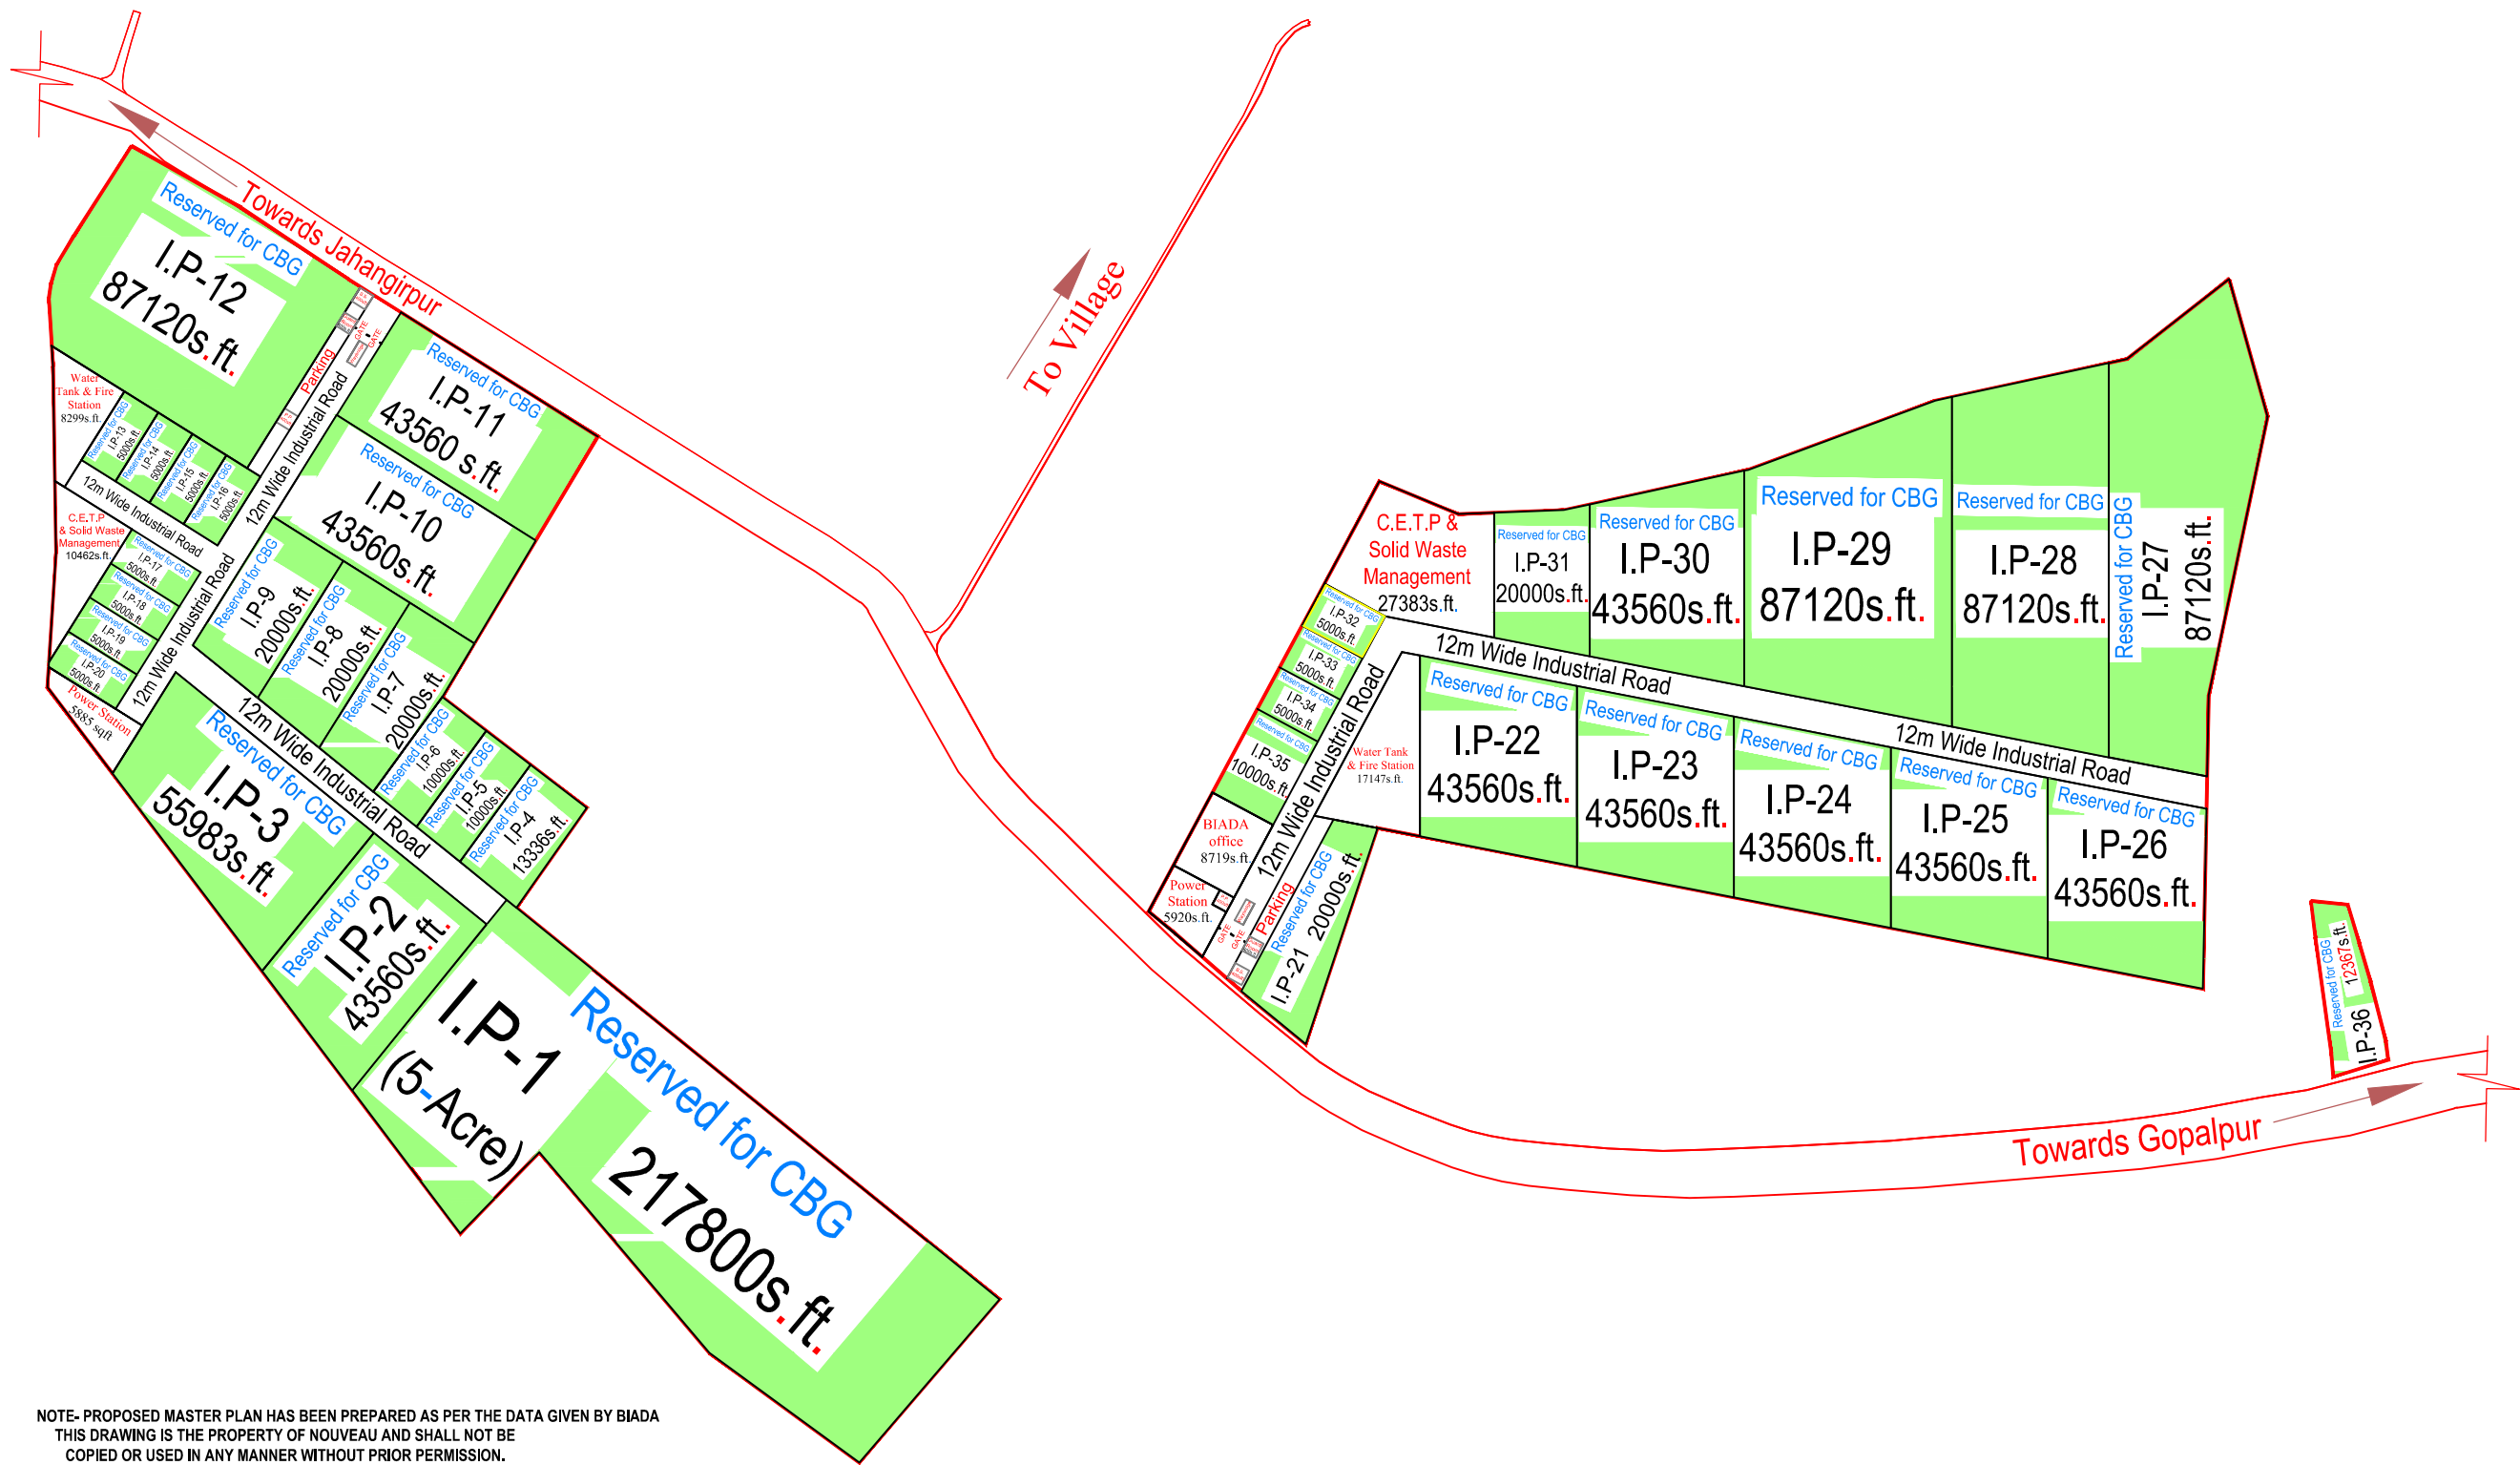

NOTE- PROPOSED MASTER PLAN HAS BEEN PREPARED AS PER THE DATA GIVEN BY BIADA
THIS DRAWING IS THE PROPERTY OF NOUVEAU AND SHALL NOT BE
COPIED OR USED IN ANY MANNER WITHOUT PRIOR PERMISSION.

GENERAL INSTRUCTION	MARK	DATE	PROJECT:-	Sheet Title:	North:-	ARCHITECTURAL CONSULTANT:  NOUVEAU 16, Mangaldeep Aptt., Patliputra Colony, Patna-13, M.No.- 9334040693, 7544007432 Tel.No.-0612 2264656 www.nouveaugp.com
			PROPOSED INDUSTRIAL AREA DEVELOPMENT AT KORARA, MUZAFFARPUR, BIHAR	SITE PLAN		
				Revision no.: 00	Drawn By:- Ar. Sunhala Sinha	
			CLIENT:-	Date:- 18/08/2022	Checked By:- Ar. S.P.Singh	
			INFRASTRUCTURE DEVELOPMENT AUTHORITY, BIHAR	Scale:-	Drawing no:-	
				Dimension :-		