
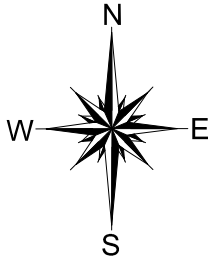


INDUSTRIAL AREA SAKRI, MADHUBANI

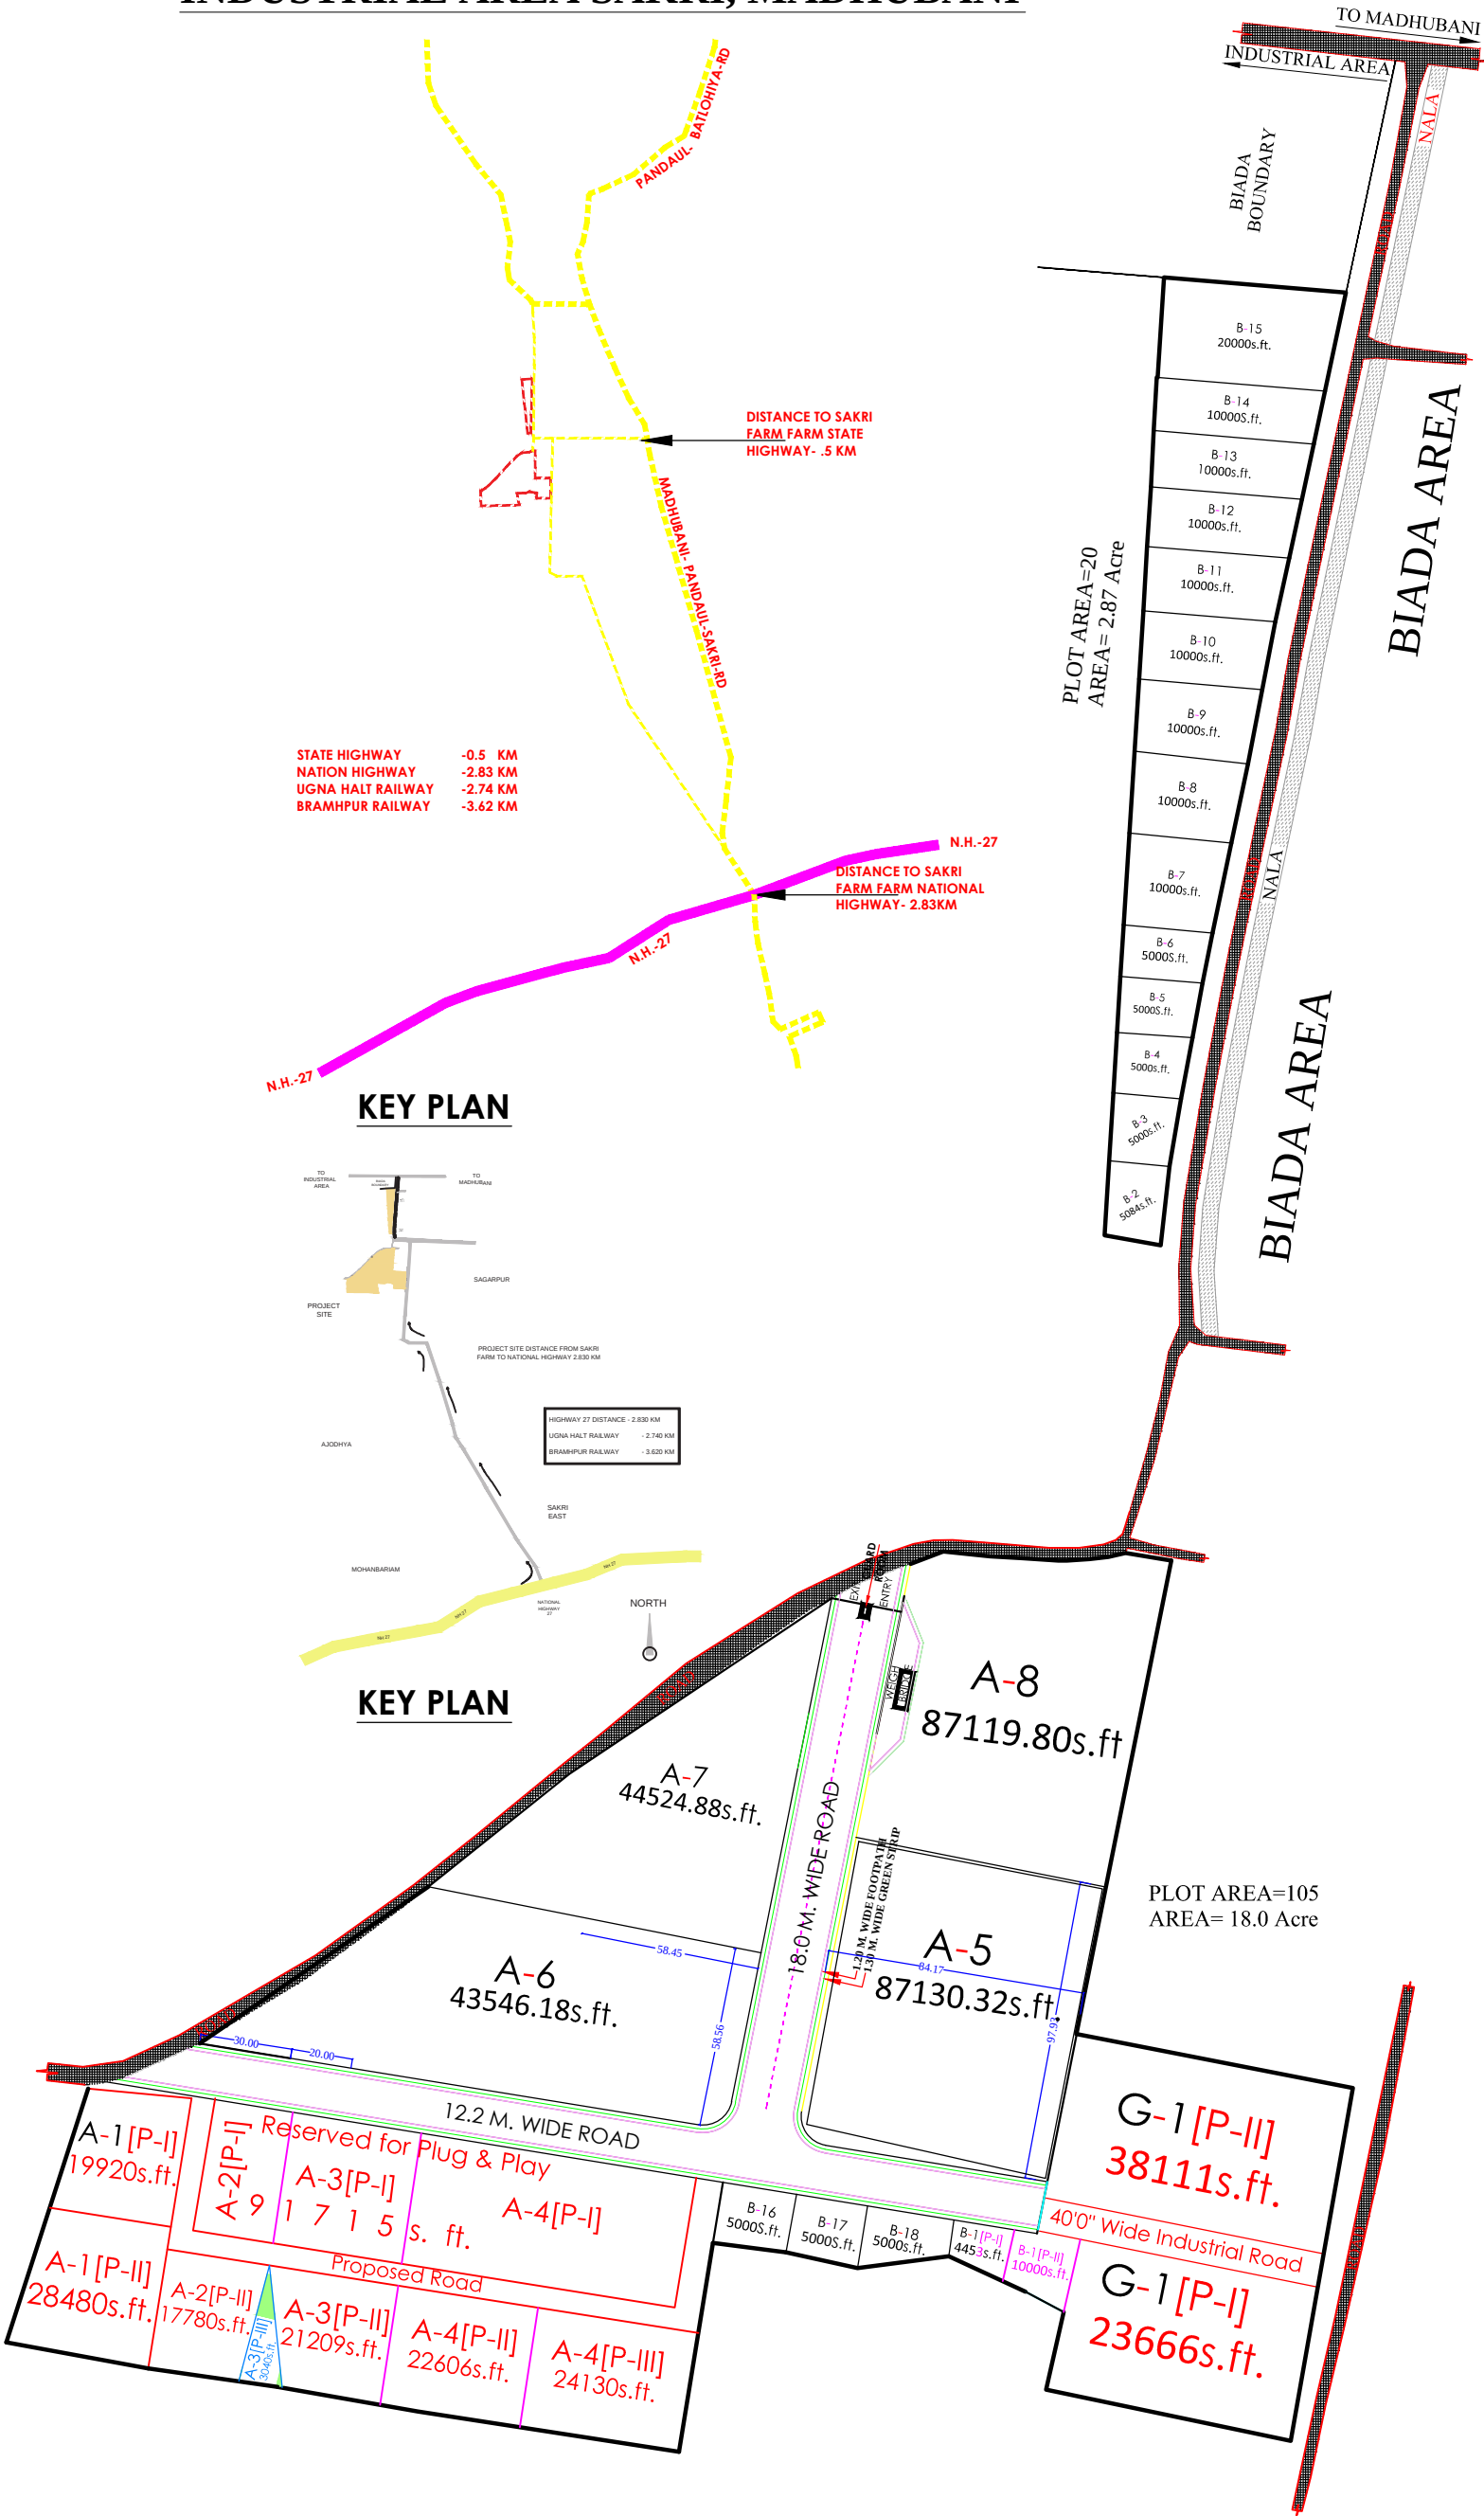

THIS DRAWING IS THE PROPERTY & COPYRIGHT OF M/S SPACE ACE & NO PART OF THIS DRAWING MAY BE USED OR REPRODUCED IN ANY MANNER, STORED IN A RETRIEVAL SYSTEM, OR TRANSMITTED IN ANY FORM OR BY ANY MEANS, ELECTRONIC, MECHANICAL, PHOTOCOPYING, RECORDING OR OTHERWISE, EXCEPT FOR THE RELATED PROJECT, WITHOUT THE WRITTEN PERMISSION OF M/S SPACE ACE

NOTE :-
1. DO NOT SCALE THE DRAWING, FOLLOW WRITTEN DIMENSION ONLY.
2. ALL DIMENSIONS IN MM. AND LEVELS IN METERS.
3. CURBBOARDS SHALL HAVE SKIRTING OF 100 MM. HIGH.
4. LOCATION, SIZES & LEVELS OF MANHOLE TO BE CO-ORDINATED WITH EXTERNAL SEWERAGE LAY OUT PLAN GOT APPROVED BY ENG. INCHARGE.
5. ALL MEASUREMENT MUST BE CHECKED AT SITE BY CONTRACTOR.

REVISIONS

R1-27.11.2021

DRAWN BY - KANSHIRAM

DATE - 22.01.2021

SCALE - 1:2000

DRG. NO. - MP/01

JOB. NO. - SP/03/21

CHECKED BY - RAMPRAKASH

TITLE
SITE PLAN OF SAKRI
SUGAR MILL FARM
AT SAGARPUR

CLIENT
Bihar Industrial
Area Development
Authority

SPACE ACE
ARCHITECTS, ENGINEERS &
PLANNERS

V - 20A / S.
D.L.E. CITY III,
GURGAON, HARYANA - 122002
PH - 0124-4106618, FAX: 0124-2365329
E-MAIL: spaceaceindia@gmail.com