


LEATHER PARK MAHWAL

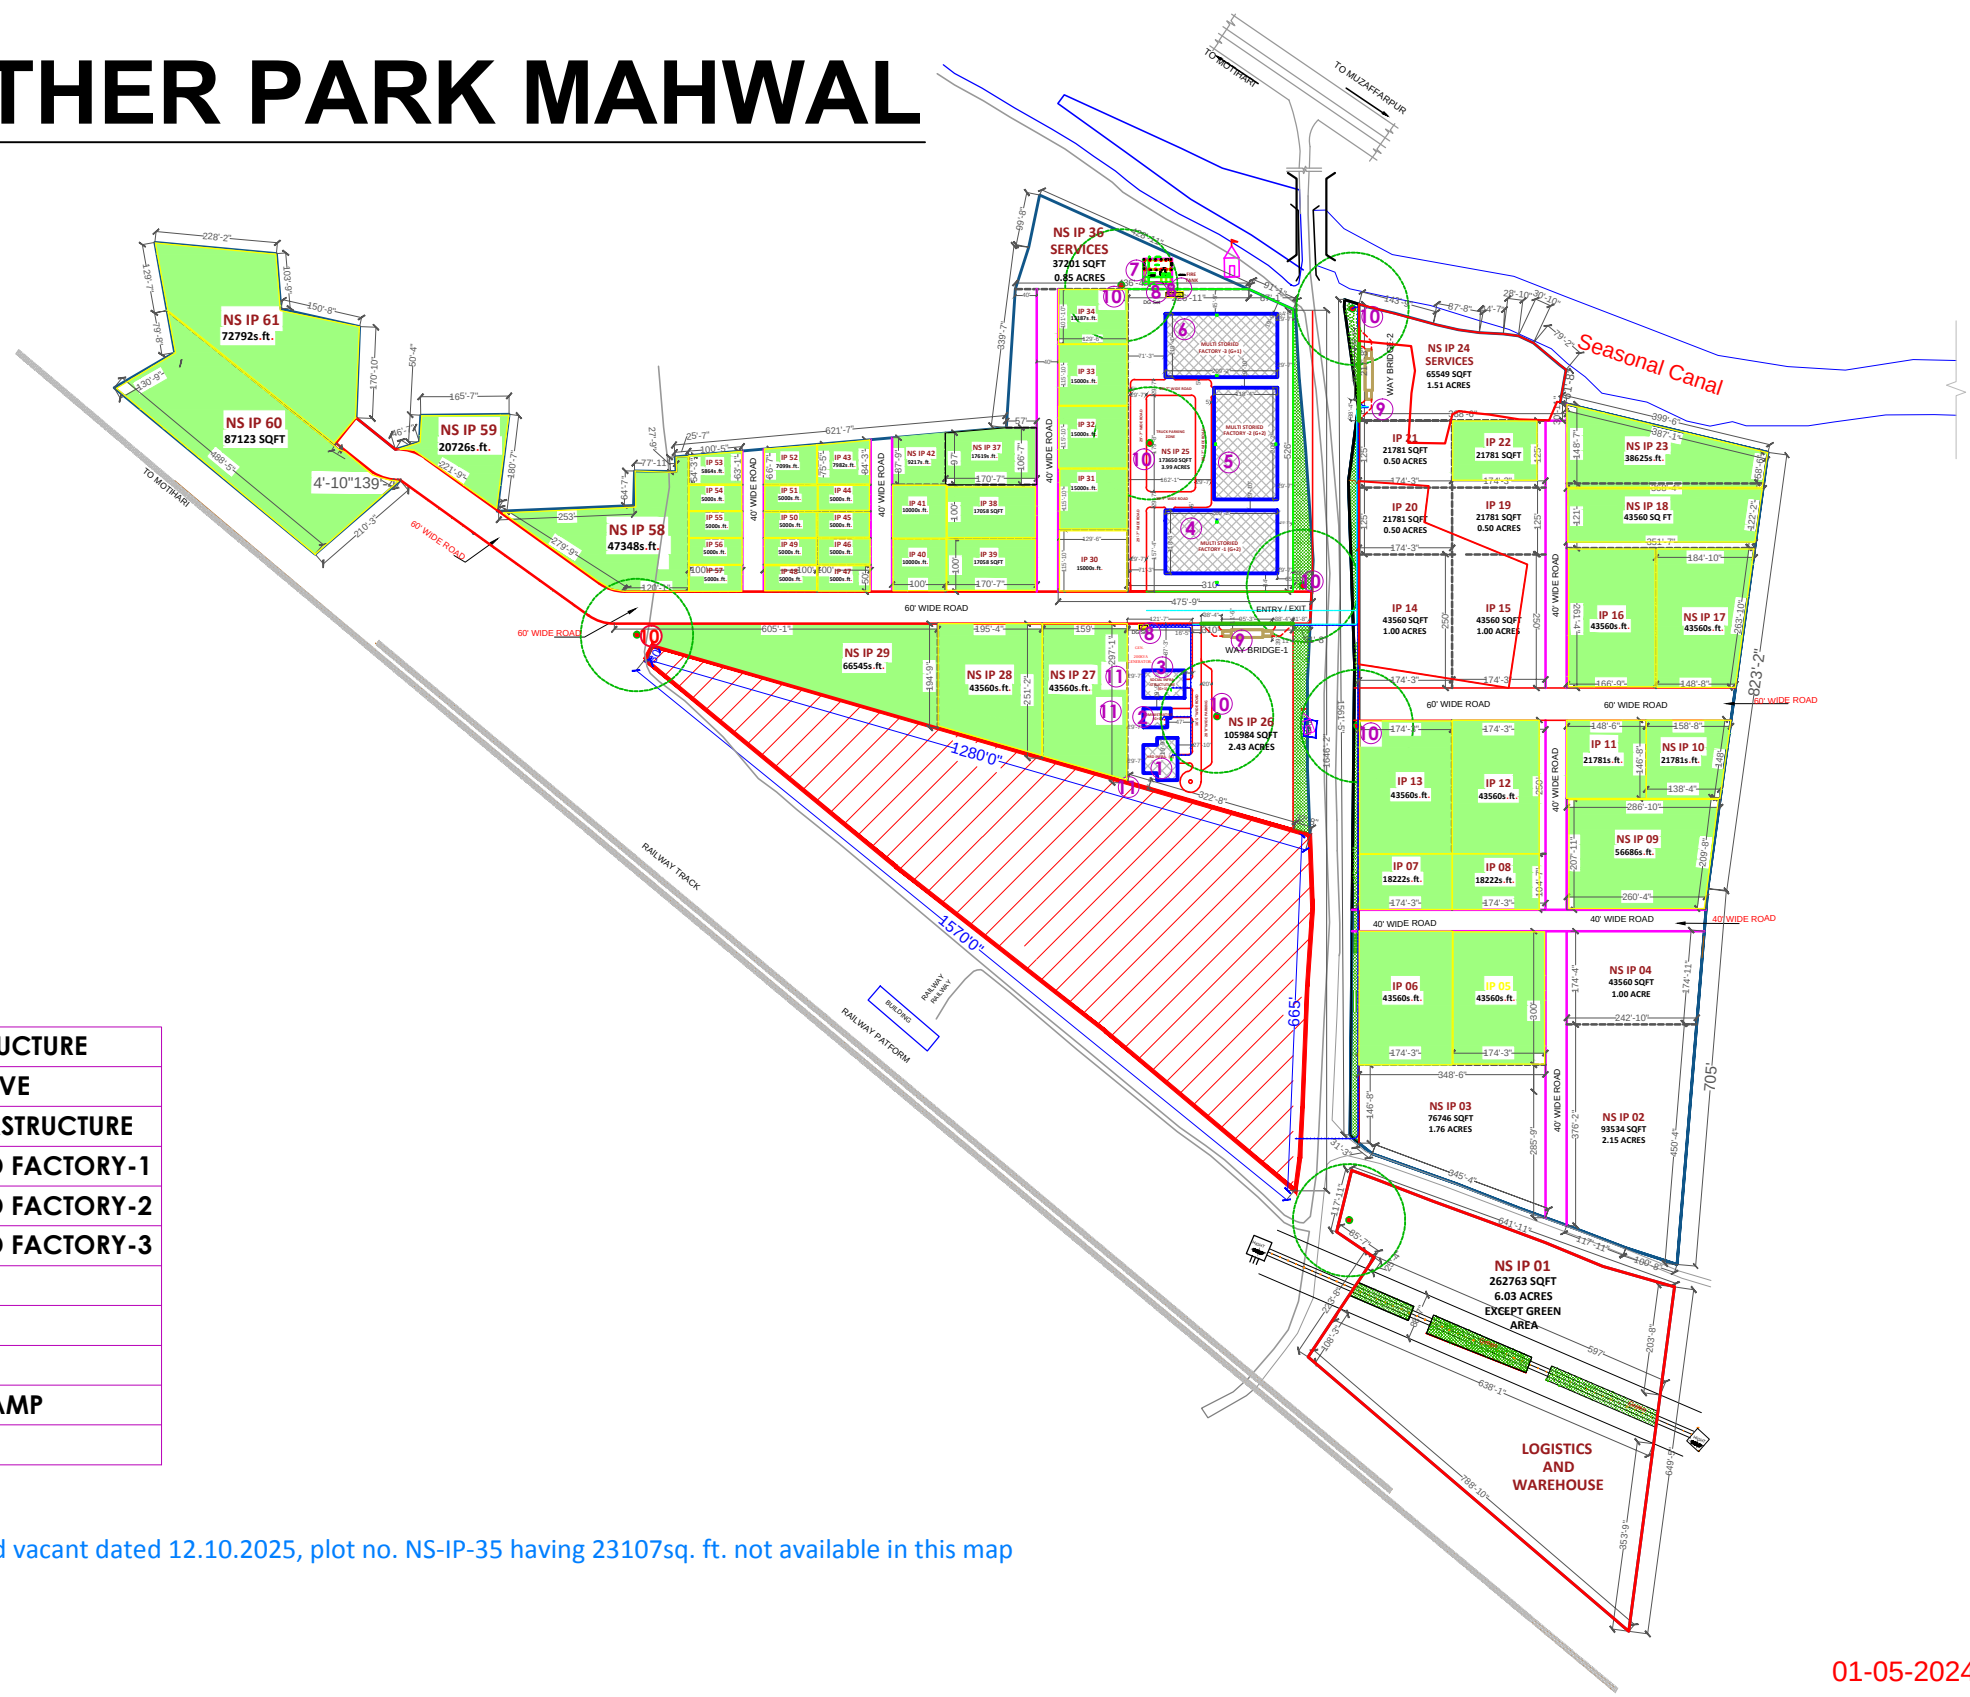

LEGENDS

1	HRD INFRASTRUCTURE
2	ADMINISTRATIVE
3	SOCIAL INFRASTRUCTURE
4	MULTI STORIED FACTORY-1
5	MULTI STORIED FACTORY-2
6	MULTI STORIED FACTORY-3
7	UG TANK
8	DG SET
9	WAY BRIDGE
10	HIGH MASK LAMP
11	SEPTIC TANK

Note-As per uploaded vacant dated 12.10.2025, plot no. NS-IP-35 having 23107sq. ft. not available in this map

NOTE:-

1. THIS PLAN HAS BEEN REVISED AND RE-REVISED AS PER THE EXISTING CONDITIONS AT THE SITE AND THE WORK DONE TILL DATE, SPECIALLY FOR THE ROADS / ETC.
2. THE LOCATION OF WEIGHBRIDGE NO. 2 HAS BEEN REVISED AS PER INSTRUCTIONS.
3. THIS PLAN IS SUBJECT TO FURTHER CHANGES AS PER THE LAND AVAILABILITY AND DECISIONS TAKEN AT THE SITE BY BIADA / IDA.

01-05-2024

PROJECT:-

PROPOSED DEVELOPMENT
OF MEGA LEATHER FOOTWEAR &
ACCESSORIES CLUSTER-MAHWAL

SHEET TITLE:-

PROPOSED
SITE PLAN

CLIENT :-

INFRASTRUCTURE DEVELOPMENT AUTHORITY
(A GOVT. OF BIHAR UNDERTAKING)
UDYOG BHAWAN 1ST FLOOR
EAST GANDHI MAIDAN
PATNA-800 004


DATE :-

27-11-2023
01-05-2024

SHEET NO :-

A/01

NORTH:-

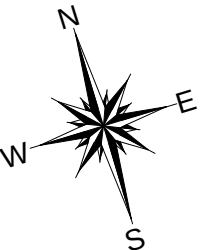

ARCHITECTS :-

100 - B, Patliputra colony , Opp. P & M Mall,
Near Notre Dame Academy, Patna 800013
Tel / Fa x: 2267175 / 2275624
Email: contact@kapoors.biz . Web: WWW.Kapoors.Biz

k&a

Kapoor and associates
ARCHITECTURE | INTERIOR DESIGN | URBAN DESIGN