


INDUSTRIAL AREA SIWAN

Area- 7.63 Acre

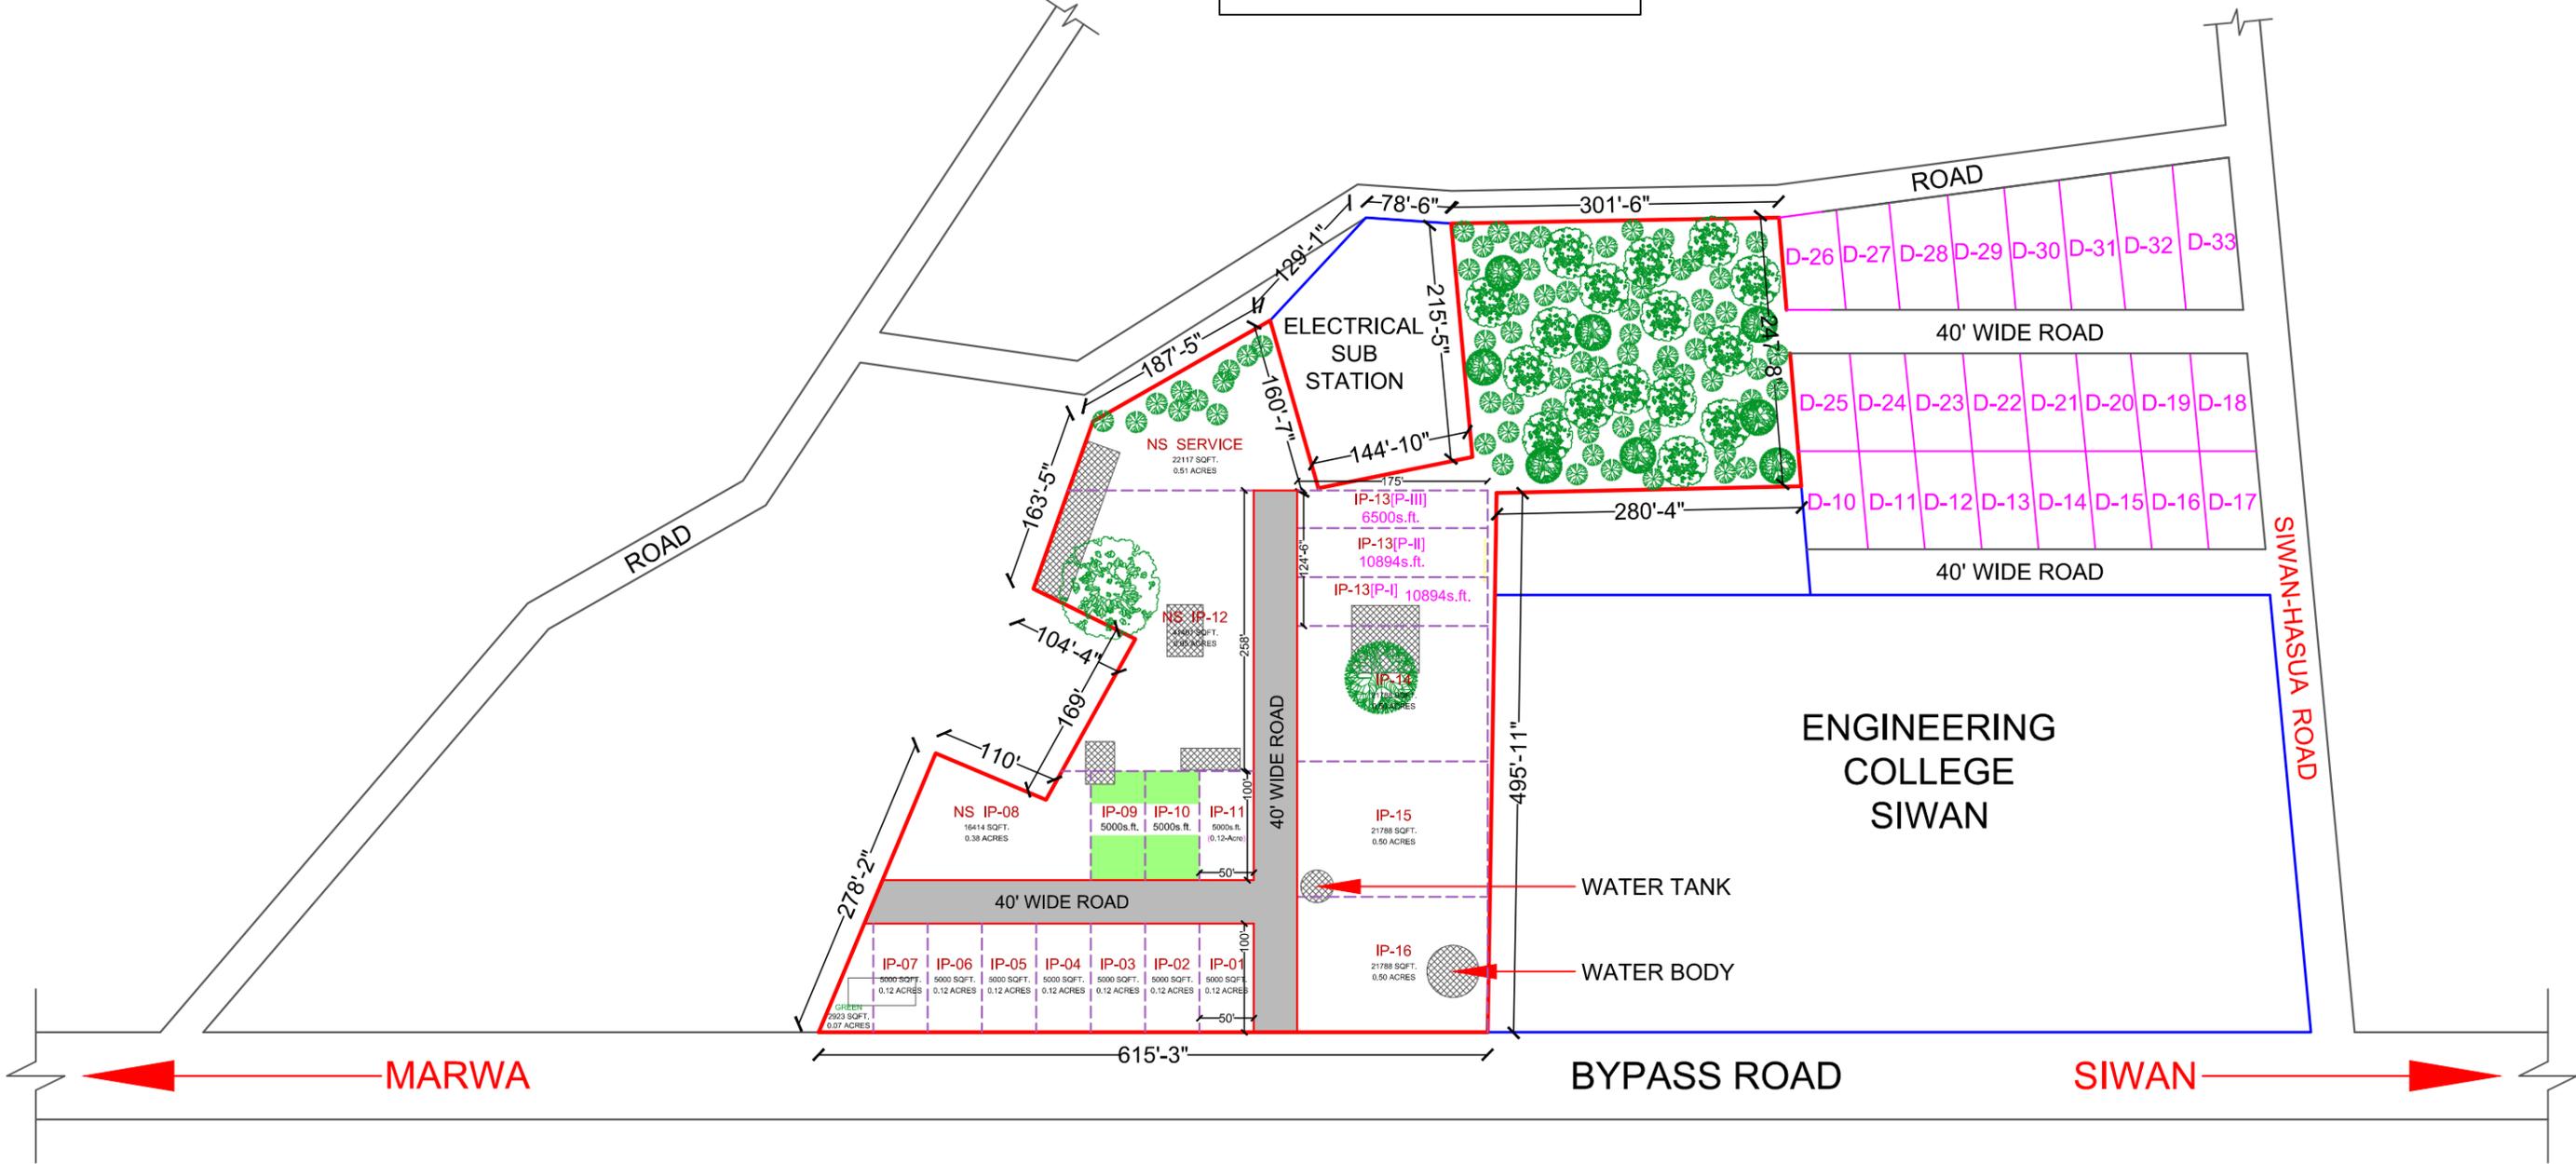

EXISTING STRUCTURES

NOTE:- ALL DIMENSIONS AS GIVEN BY BIADA FROM THE CADESTRAL PLAN

<p>PROJECT:- SIWAN INDUSTRIAL AREA</p>	<p>SHEET TITLE:- PROPOSED SITE PLAN</p>	<p>CLIENT:- BIHAR INDUSTRIAL AREA DEVELOPMENT AUTHORITY (A GOVT. OF BIHAR UNDERTAKING) UDYOG BHAWAN 1ST FLOOR EAST GANDHI MAIDAN PATNA-800 004</p>	<p>DATE :- 11-02-2023</p> <p>SHEET NO :- A/01</p>	<p>NORTH:-</p>	<p>ARCHITECTS :-</p>
---	--	--	--	----------------	----------------------