
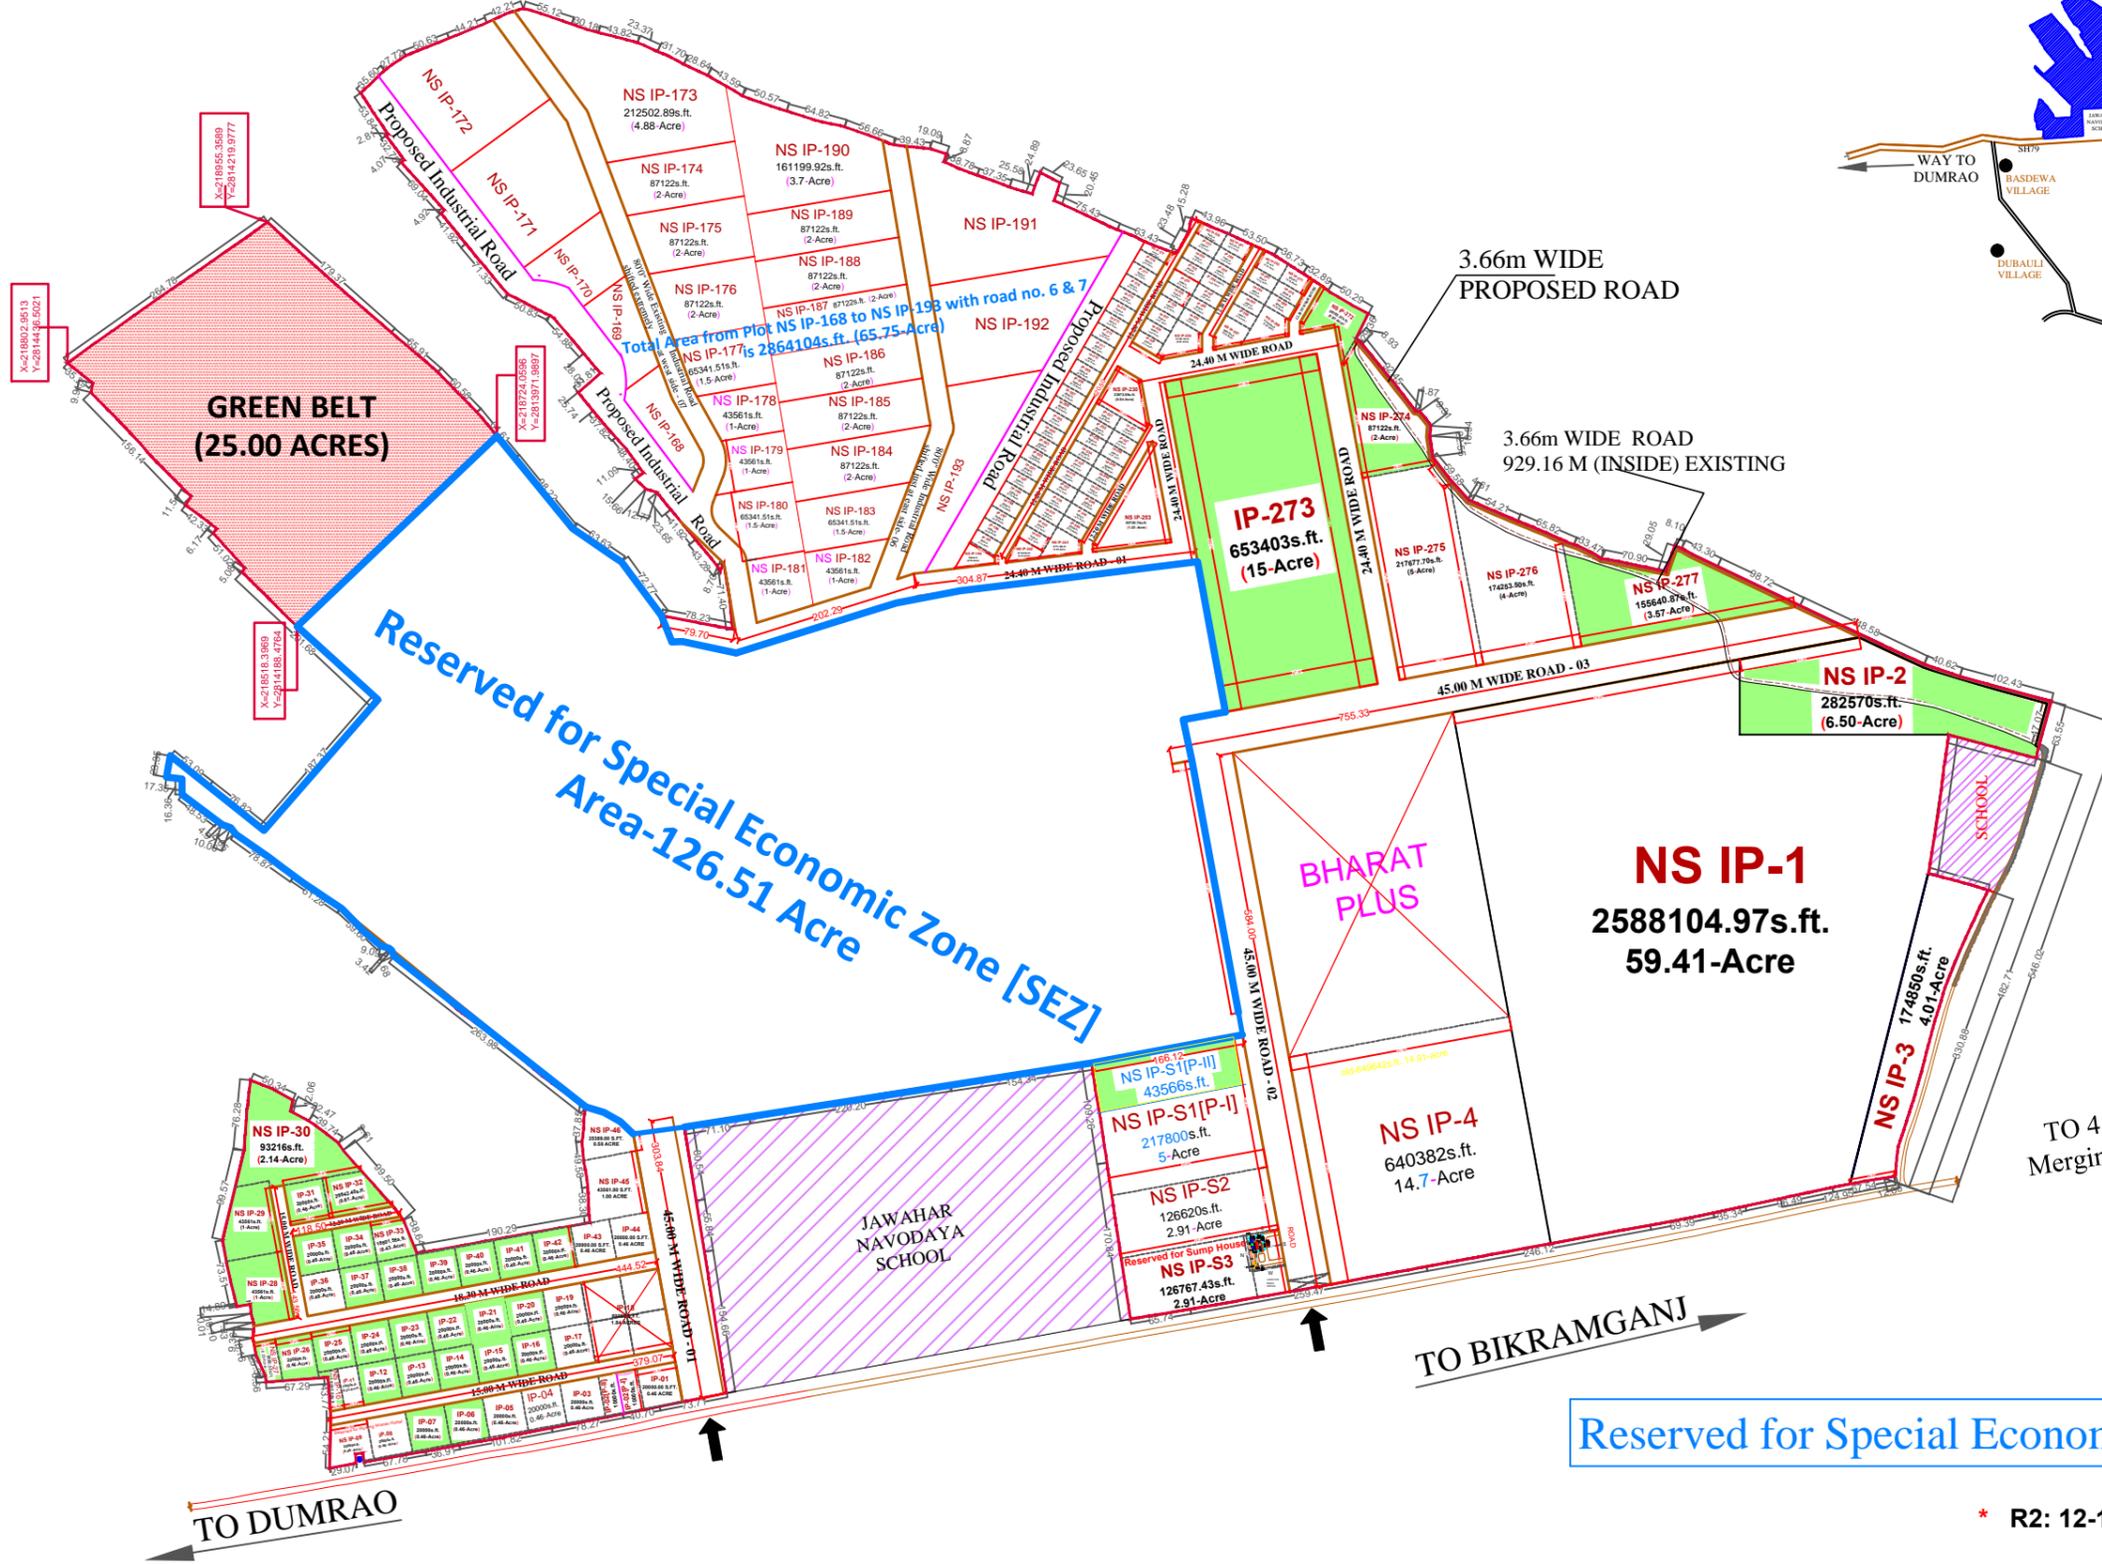


INDUSTRIAL AREA NAWANAGAR

Total Area = 439.68 Acres

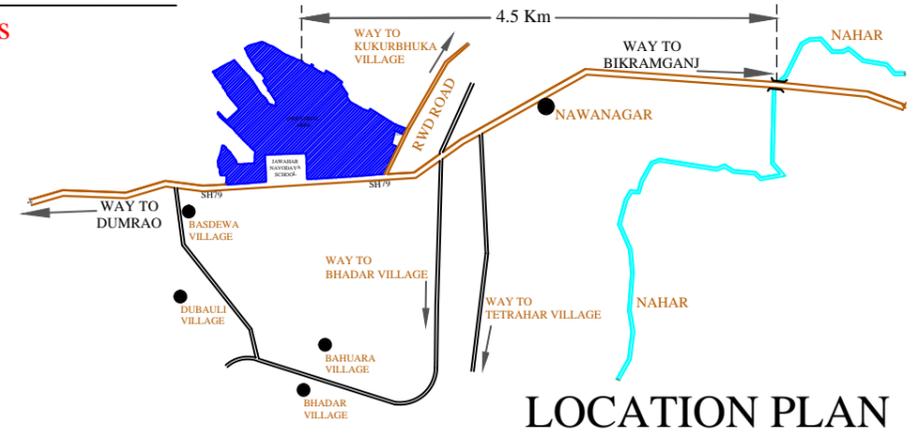

Reserved for Special Economy Zone [SEZ]

* R2: 12-10-23 = REVISED AS/INSTRUCTIONS FROM BIADA

PROJECT:-
NAWANAGAR INDUSTRIAL AREA
DIST-BUXAR


SHEET TITLE:-
PROPOSED SITE PLAN
FINAL MASTER PLAN

CLIENT:-
INFRASTRUCTURE DEVELOPMENT AUTHORITY (A GOVT. OF BIHAR UNDERTAKING)
UDYOG BHAWAN 1ST FLOOR
EAST GANDHI MAIDAN
PATNA-800 004

BIHAR INDUSTRIAL AREA DEVELOPMENT AUTHORITY (A GOVT. OF BIHAR UNDERTAKING)
UDYOG BHAWAN 1ST FLOOR
EAST GANDHI MAIDAN
PATNA-800 004

DATE:-
12-10-23

SHEET NO :-
A/01

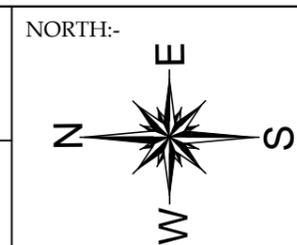

ARCHITECTS :-
100 - B, Patliputra colony , Opp. P & M Mall,
Near Notre Dame Academy, Patna 800013
Tel / Fa x: 2267175 / 2275624
Email: contact@kapoors.biz . Web: WWW.Kapoors.Biz

k&a
Kapoor and associates
ARCHITECTURE | INTERIOR DESIGN | URBAN DESIGN