


# INDUSTRIAL AREA SIWAN

Area- 7.63 Acre

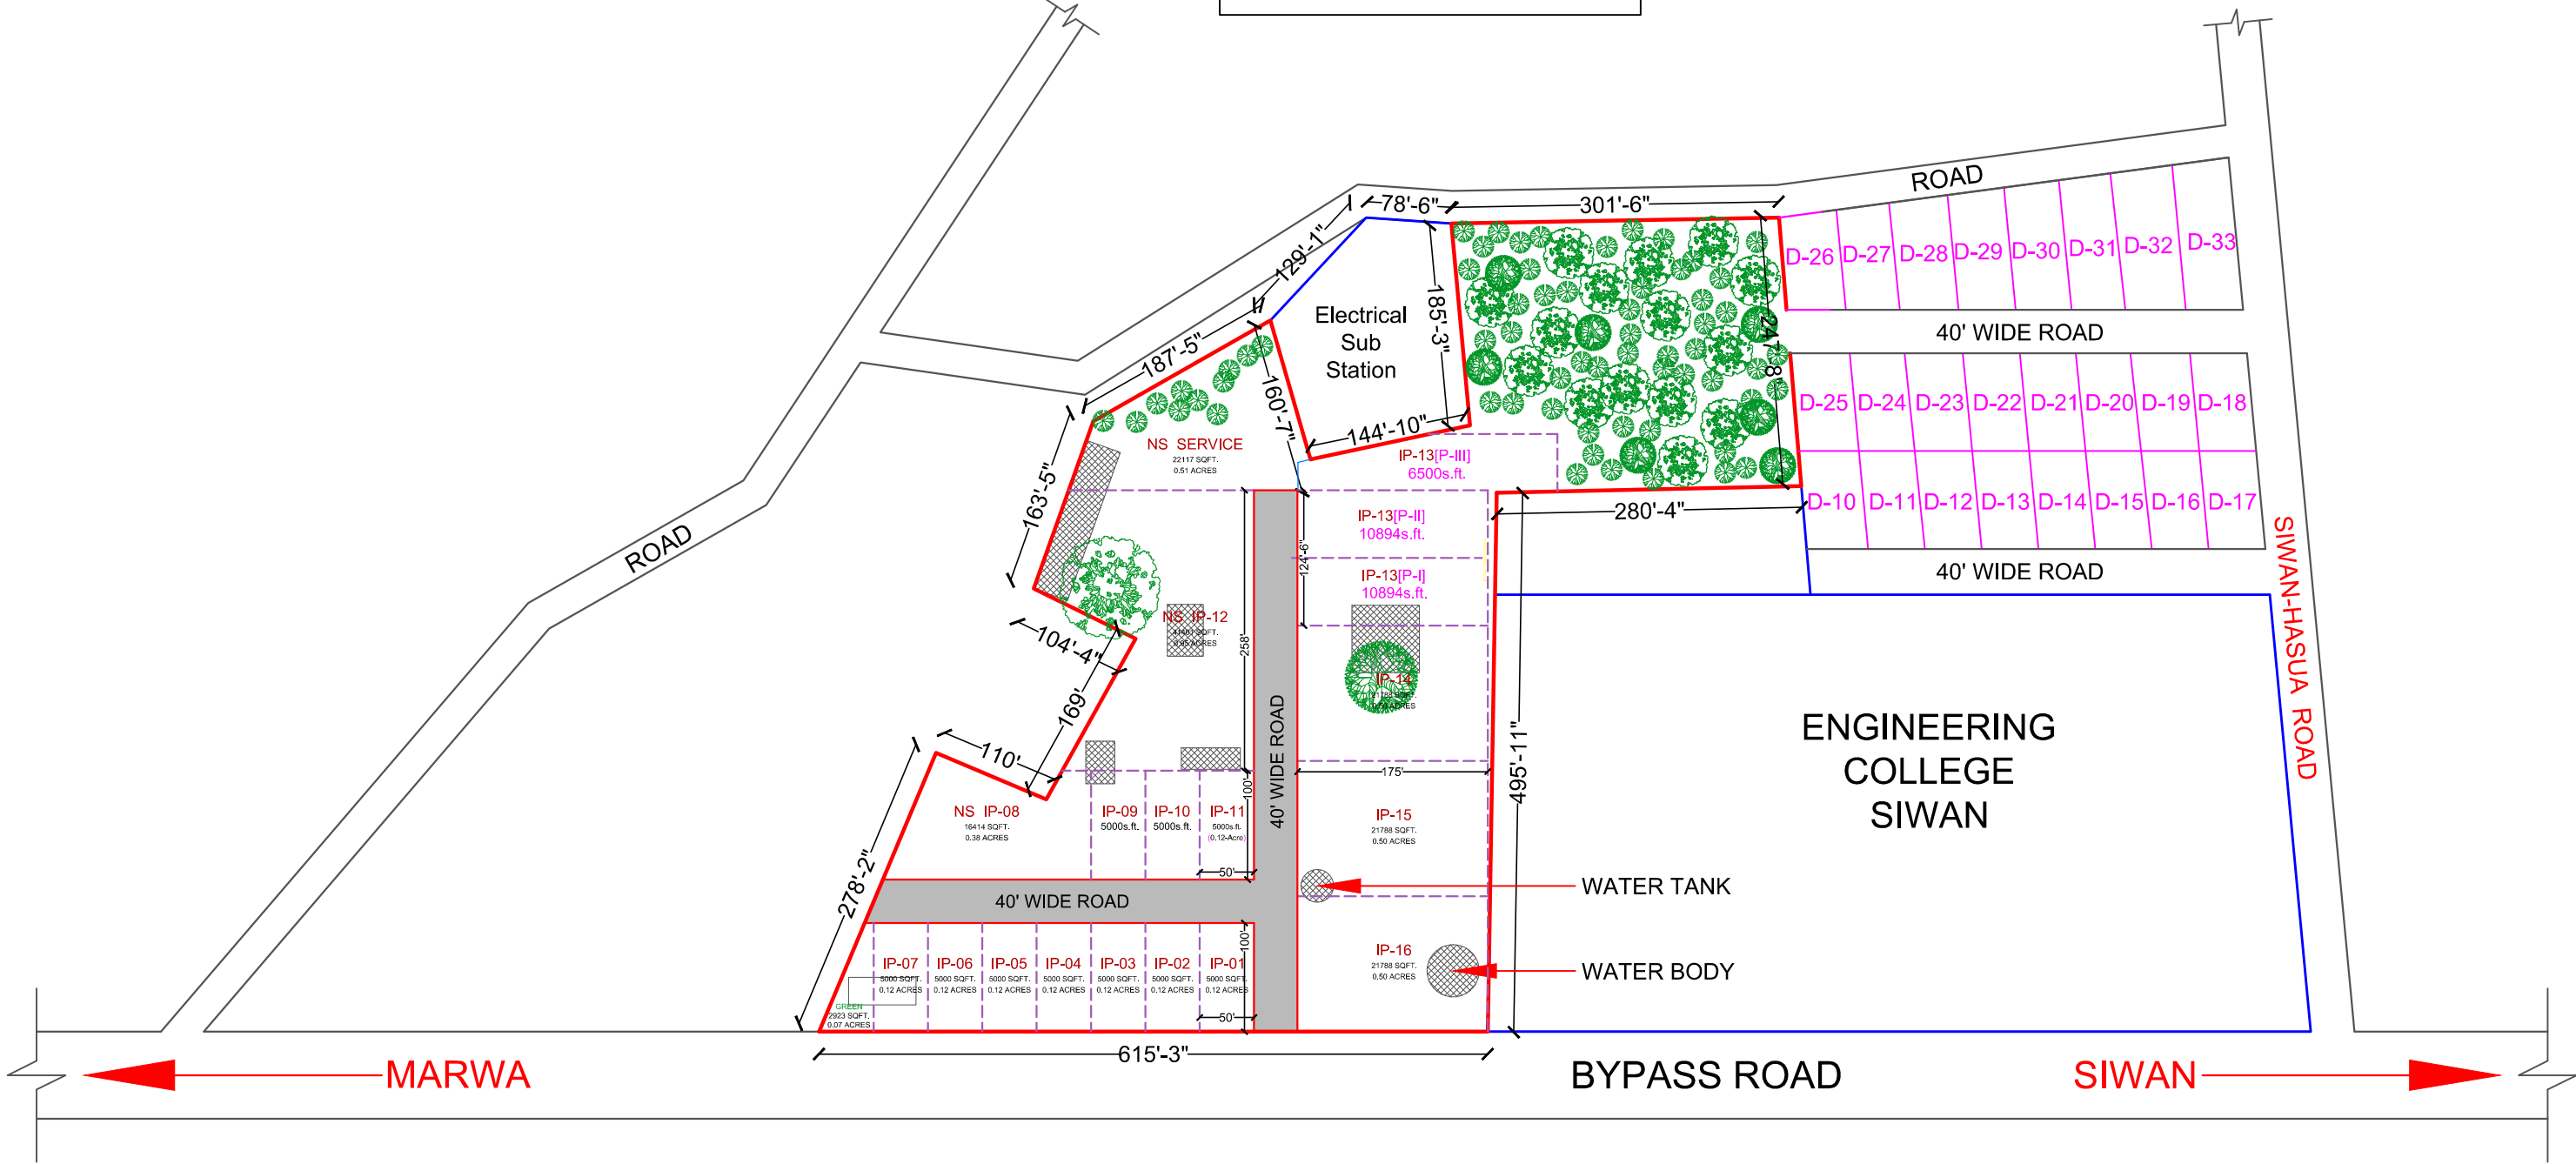

EXISTING STRUCTURES

NOTE:- ALL DIMENSIONS AS GIVEN BY BIADA FROM THE CADESTRAL PLAN

|   |  |  |  |                |                      |
|---|--|--|--|----------------|----------------------|
| <p>PROJECT:-<br/><b>SIWAN INDUSTRIAL AREA</b></p> | <p>SHEET TITLE:-<br/><b>PROPOSED SITE PLAN</b></p> | <p>CLIENT:-<br/>BIHAR INDUSTRIAL AREA DEVELOPMENT AUTHORITY<br/>(A GOVT. OF BIHAR UNDERTAKING)<br/>UDYOG BHAWAN 1ST FLOOR<br/>EAST GANDHI MAIDAN<br/>PATNA-800 004</p> | <p>DATE :-<br/><b>11-02-2023</b></p> <p>SHEET NO :-<br/>A/01</p> | <p>NORTH:-</p> | <p>ARCHITECTS :-</p> |
|---|--|--|--|----------------|----------------------|