


INDUSTRIAL AREA NEW BIHTA

Total Area- 10.87 Acres

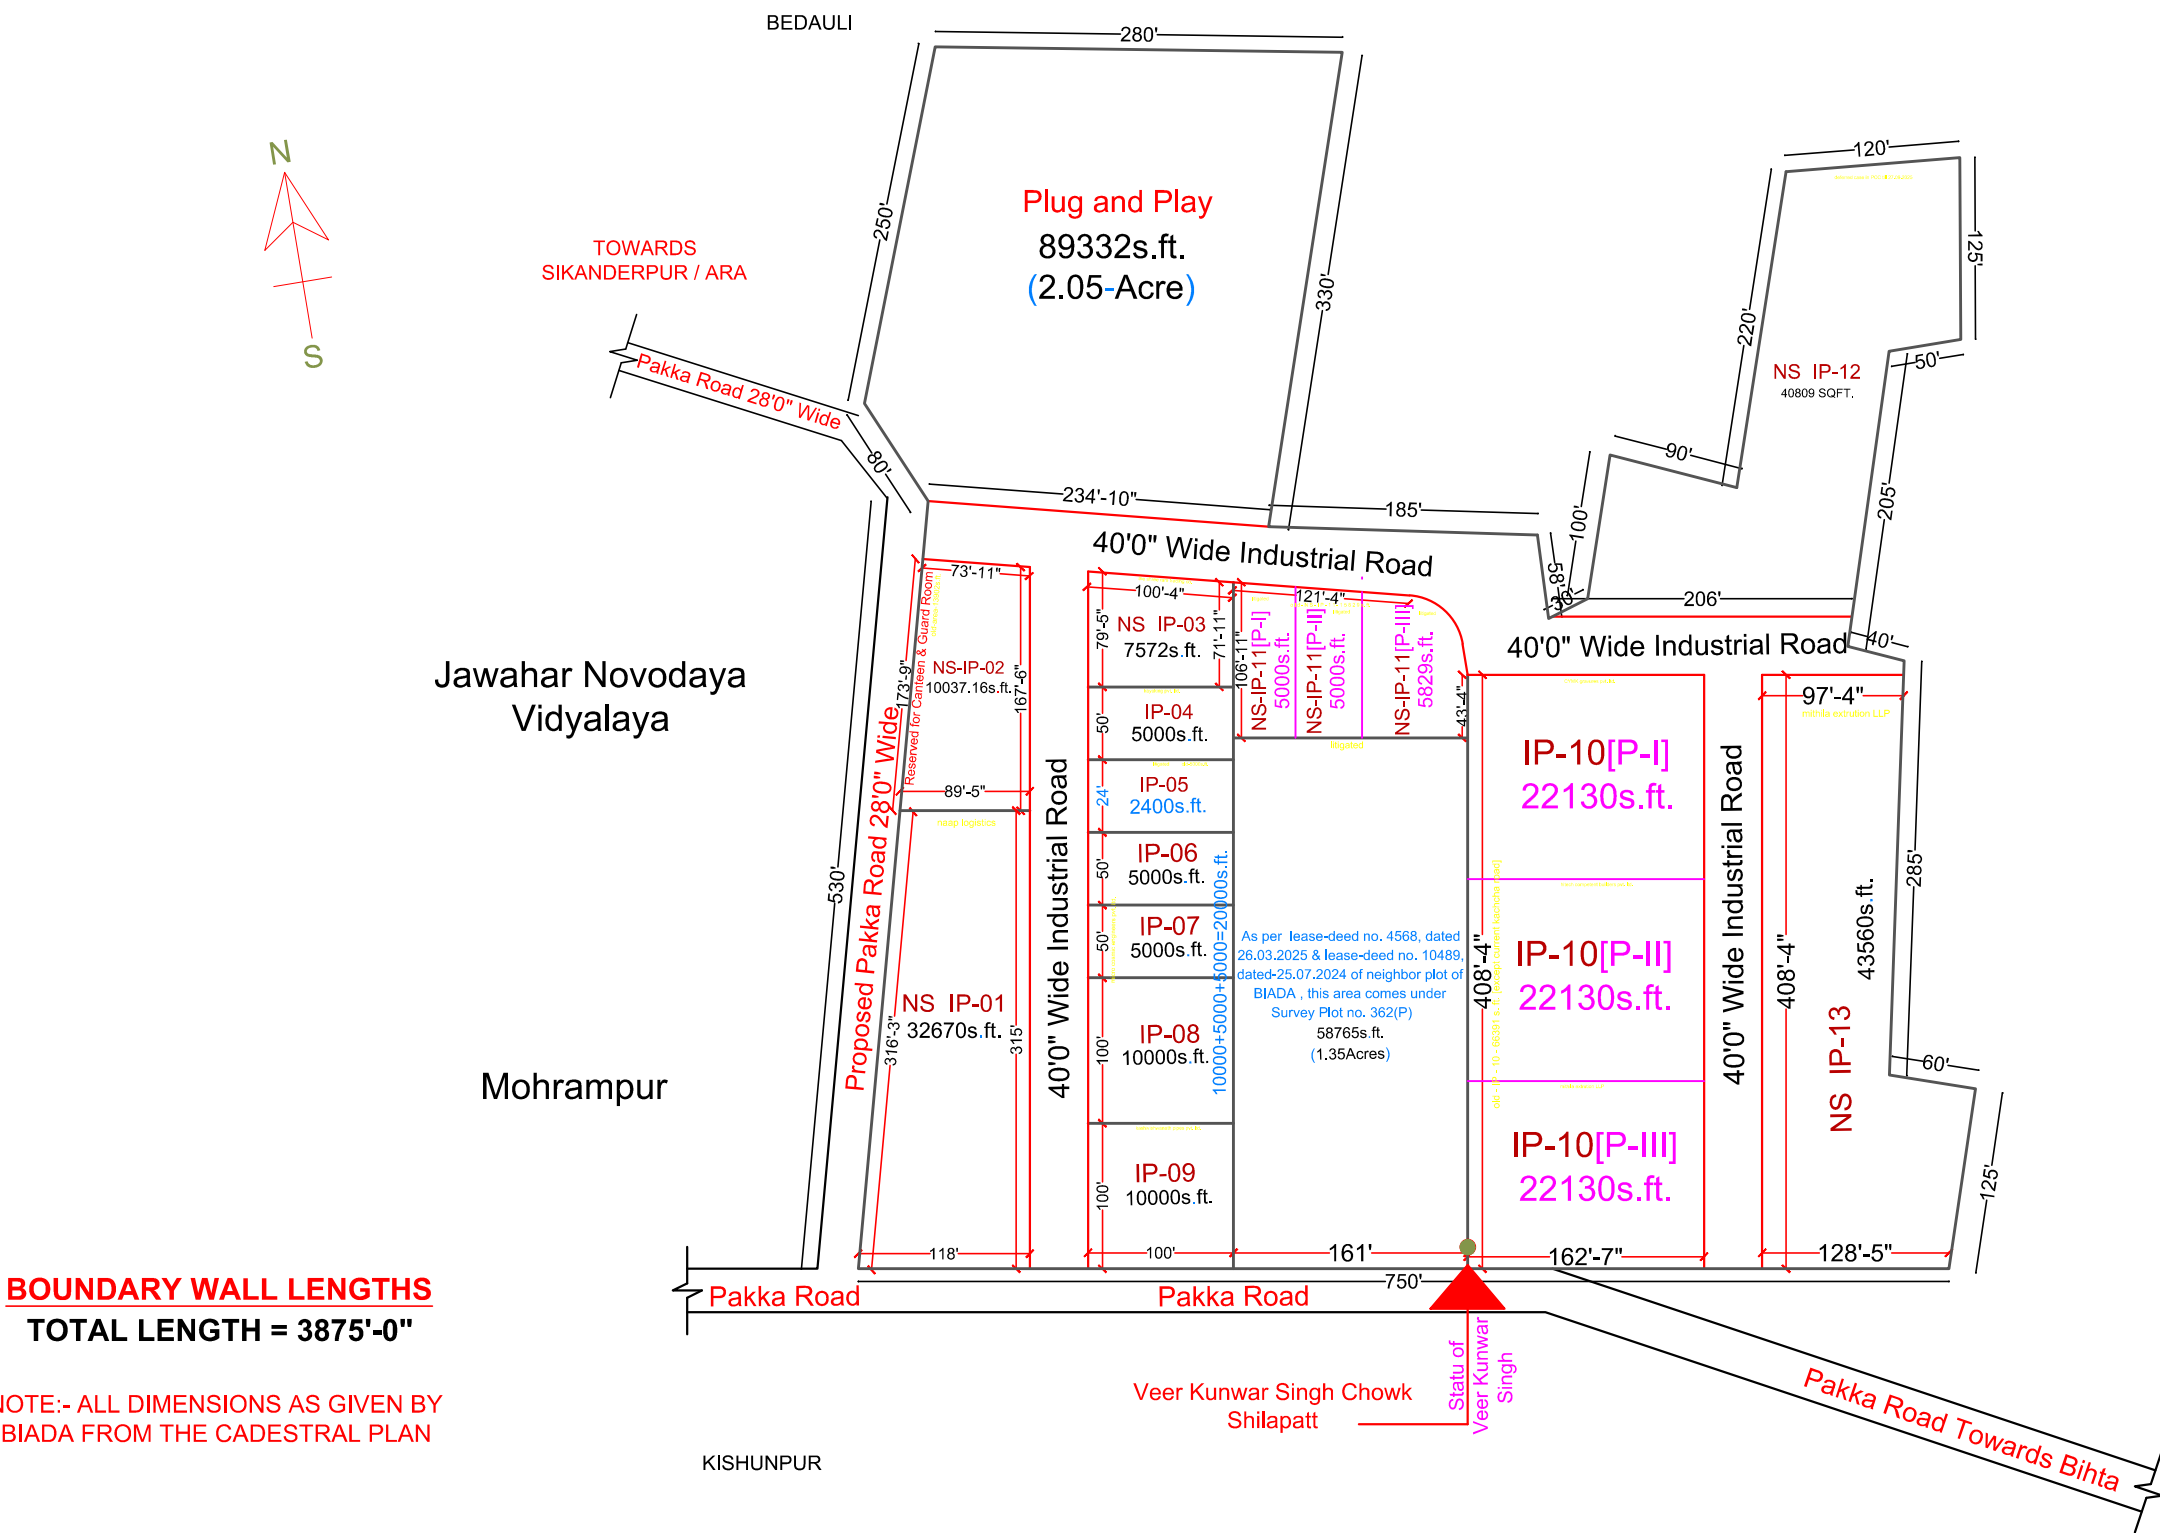

BOUNDARY WALL LENGTHS
TOTAL LENGTH = 3875'-0"

NOTE:- ALL DIMENSIONS AS GIVEN BY
BIADA FROM THE CADESTRAL PLAN

PROJECT:- INDUSTRIAL AREA NEW BIHTA DIST-PATNA	SHEET TITLE:- PROPOSED SITE PLAN	CLIENT:- BIHAR INDUSTRIAL AREA DEVELOPMENT AUTHORITY (A GOVT. OF BIHAR UNDERTAKING) UDYOG BHAWAN 1ST FLOOR EAST GANDHI MAIDAN PATNA-800 004	DATE :- 03-03-2023 SHEET NO :- A/01	NORTH:- 	ARCHITECTS :- 100 - B, Patliputra colony , Opp. P & M Mall, Near Notre Dame Academy, Patna 800013 Tel / Fa x: 22671175 / 2275624 Email: contact@kapoors.biz . Web: WWW.Kapoors.Biz k&a Kapoor and associates ARCHITECTURE INTERIOR DESIGN URBAN DESIGN
--	---	--	--	-------------	--