


Total Area = 439.68 Acres

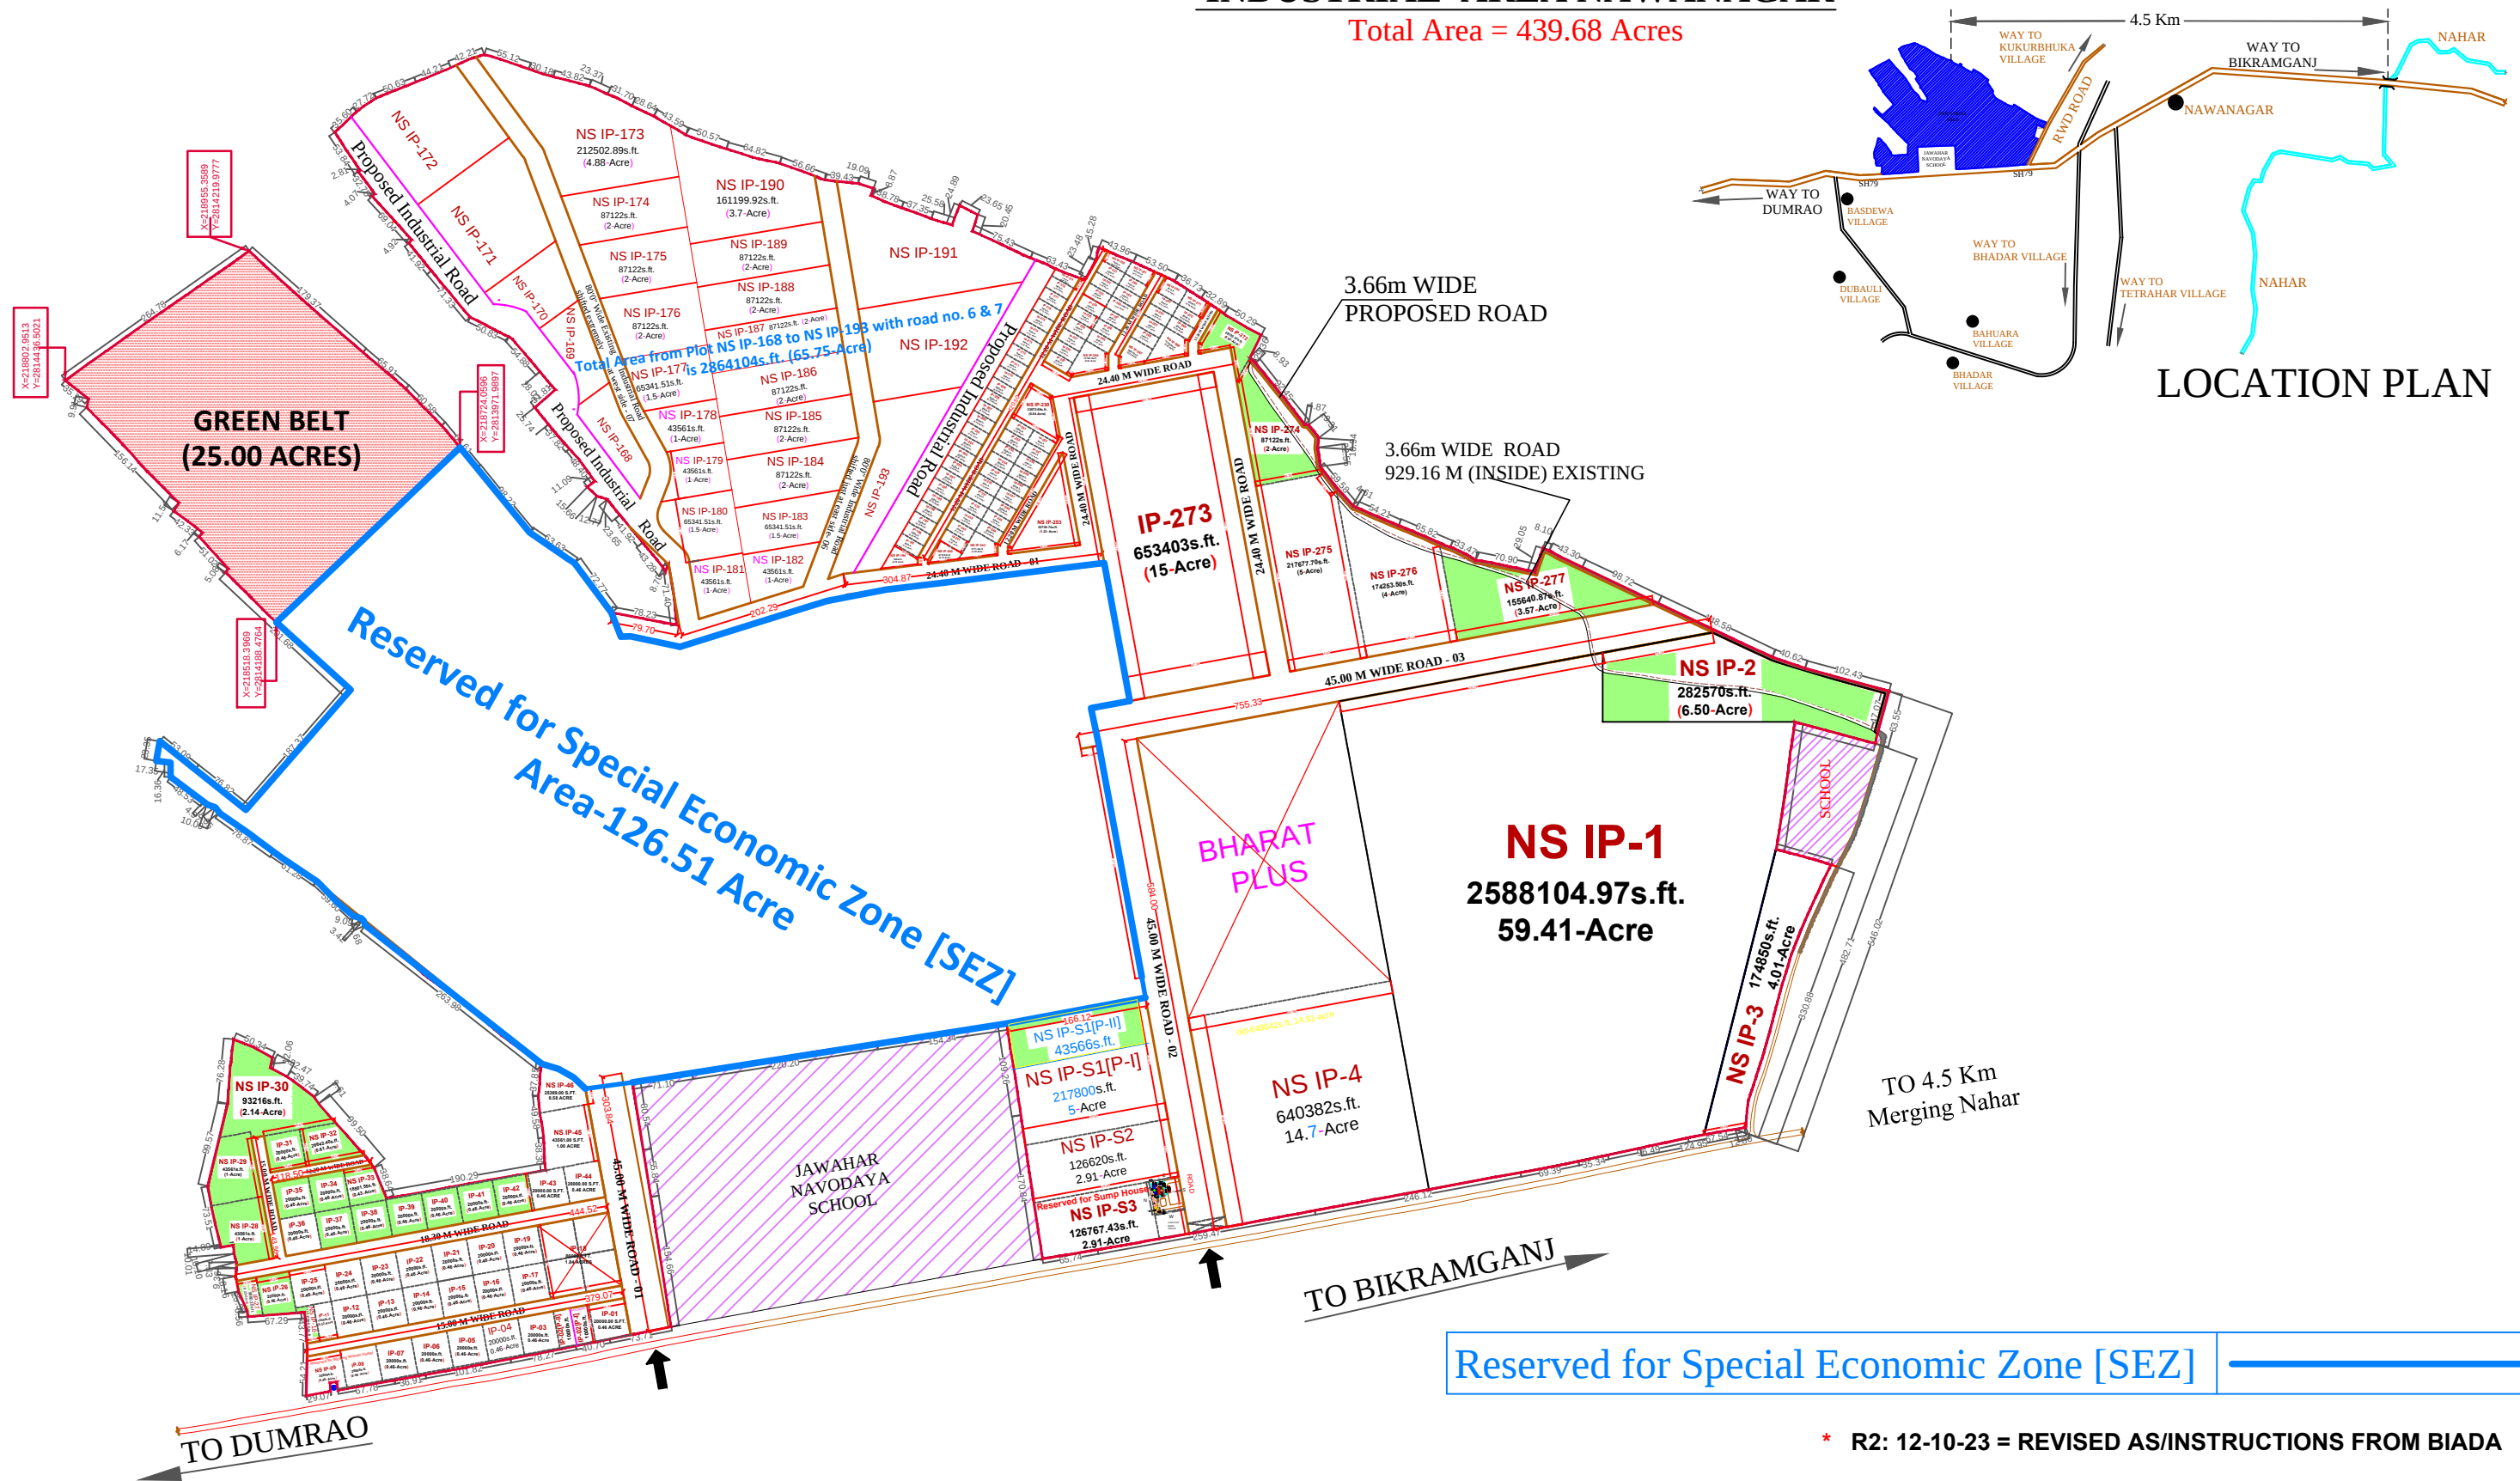

* R2: 12-10-23 = REVISED AS/INSTRUCTIONS FROM BIADA

PROJECT:- NAWANAGAR INDUSTRIAL AREA DIST-BUXAR	SHEET TITLE:- PROPOSED SITE PLAN FINAL MASTER PLAN	CLIENT:- INFRASTRUCTURE DEVELOPMENT AUTHORITY (A GOVT. OF BIHAR UNDERTAKING) UDYOG BHAWAN 1ST FLOOR EAST GANDHI MAIDAN PATNA-800 004 BIHAR INDUSTRIAL AREA DEVELOPMENT AUTHORITY (A GOVT. OF BIHAR UNDERTAKING) UDYOG BHAWAN 1ST FLOOR EAST GANDHI MAIDAN PATNA-800 004	DATE:- 12-10-23	NORTH:- 	ARCHITECTS :- 100 - B, Patliputra colony , Opp P & M Mall, Near Notre Dame Academy, Patna 800013 Tel / Fa x: 2267175 / 2275624 Email: contact@kapoors.biz . Web: WWW.Kapoors.Biz k&a Kapoor and associates ARCHITECTURE INTERIOR DESIGN URBAN DESIGN
			SHEET NO :- A/01		