


INDUSTRIAL AREA SIWAN

Area- 7.63 Acre

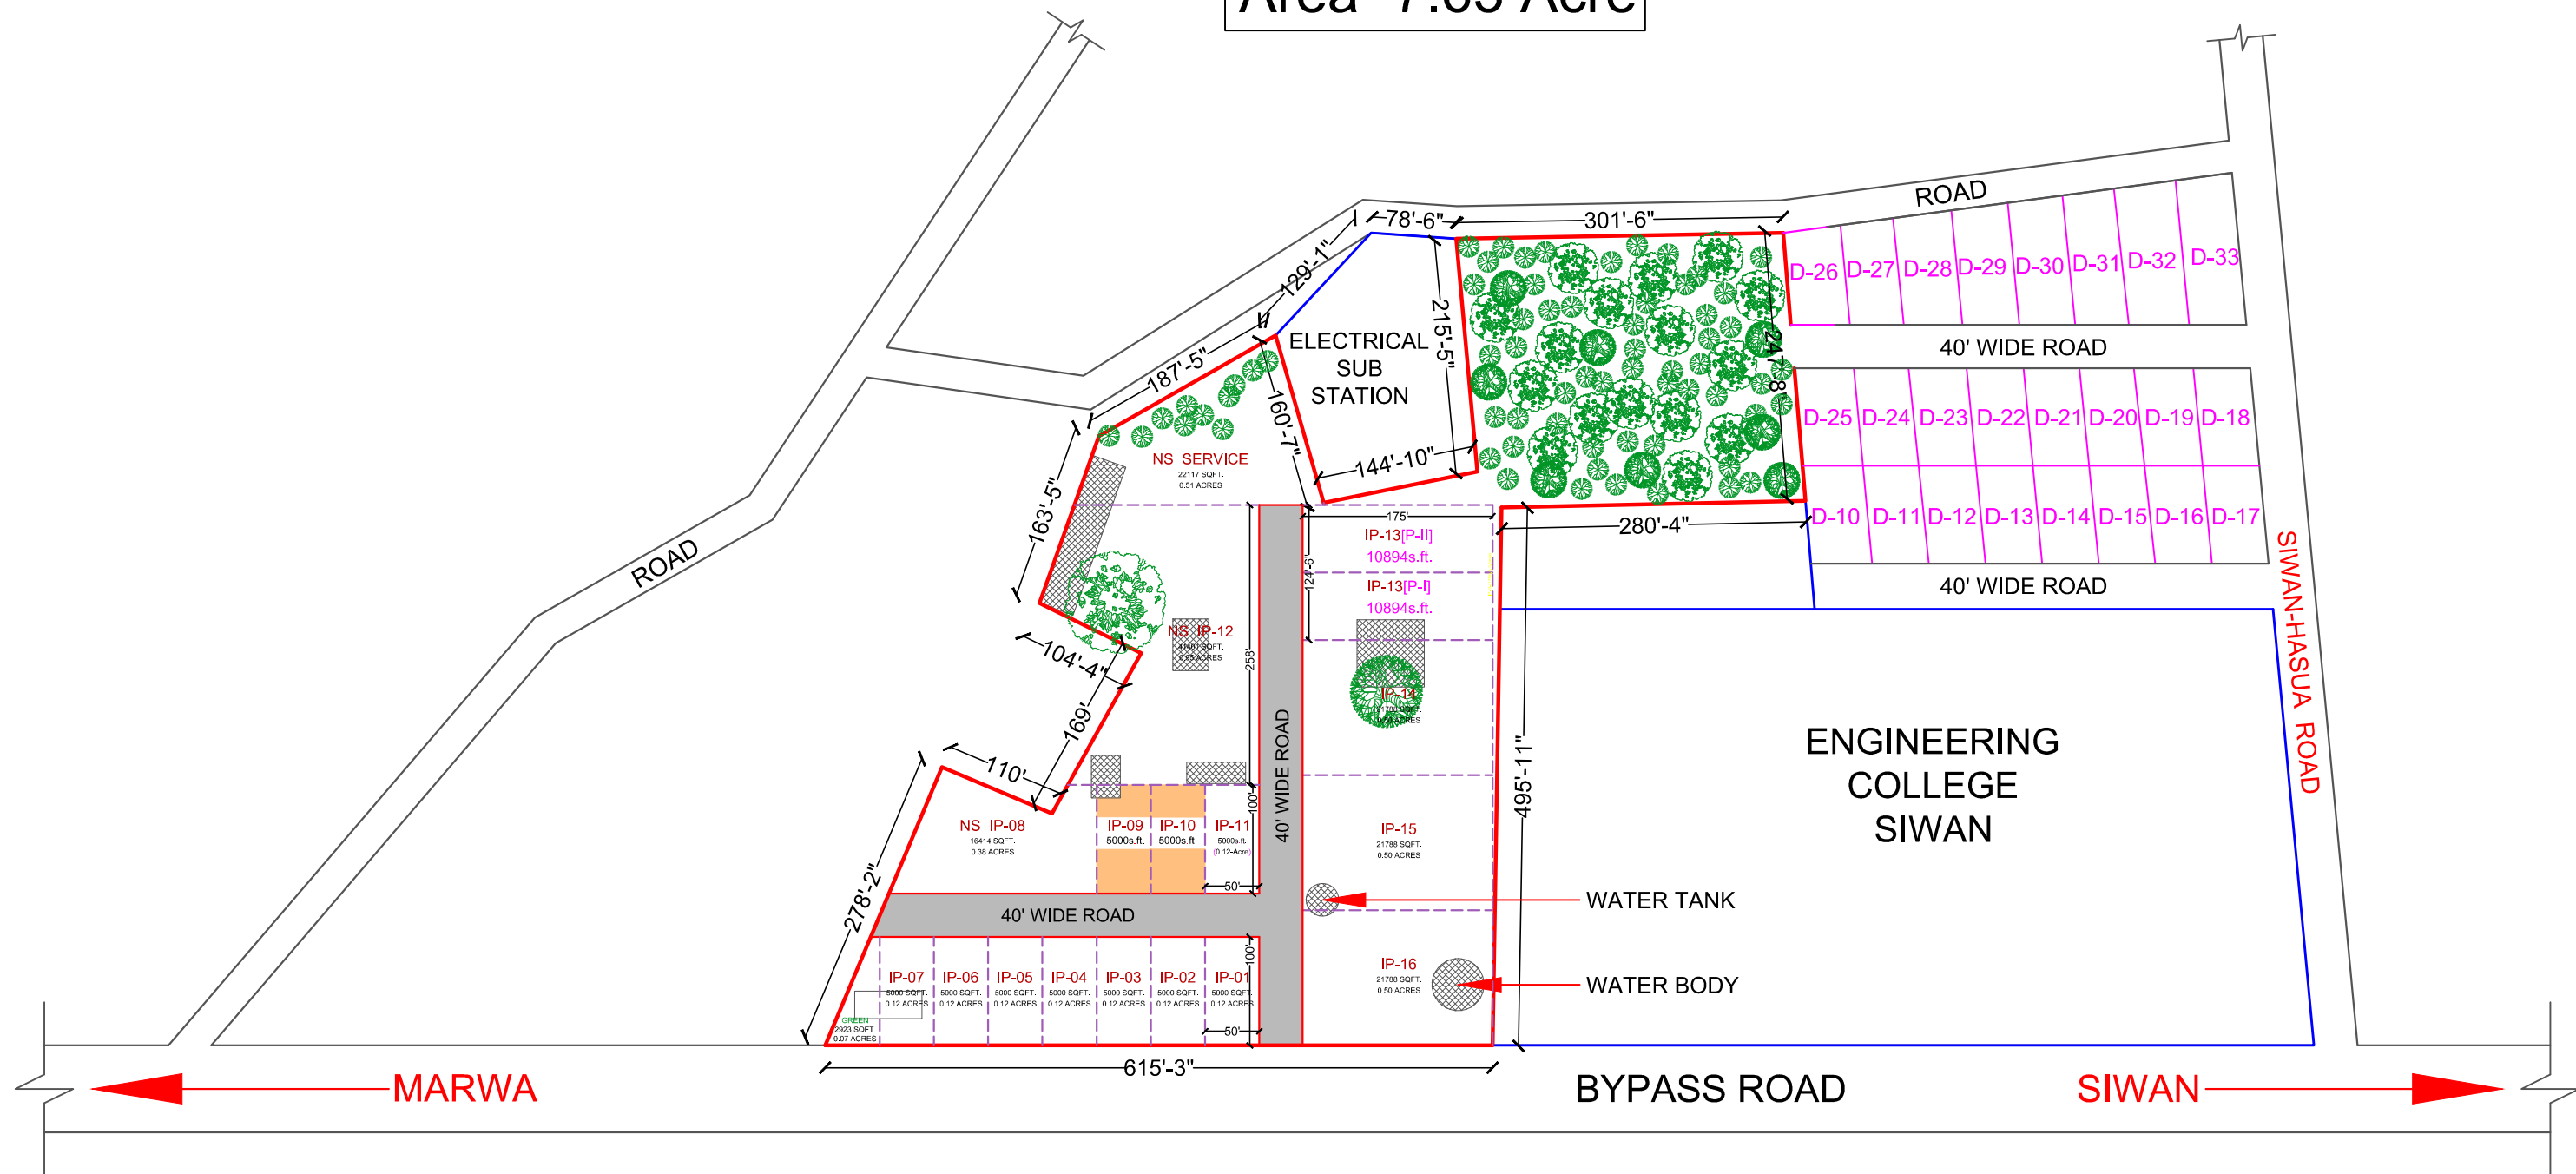

EXISTING STRUCTURES

NOTE:- ALL DIMENSIONS AS GIVEN BY
BIADA FROM THE CADESTRAL PLAN

PROJECT:- SIWAN INDUSTRIAL AREA	SHEET TITLE:- PROPOSED SITE PLAN	CLIENT:- BIHAR INDUSTRIAL AREA DEVELOPMENT AUTHORITY (A GOVT. OF BIHAR UNDERTAKING) UDYOG BHAWAN 1ST FLOOR EAST GANDHI MAIDAN PATNA-800 004	DATE :- 11-02-2023 SHEET NO :- A/01	NORTH:- 	ARCHITECTS :-
--	---	--	--	-------------	---------------