
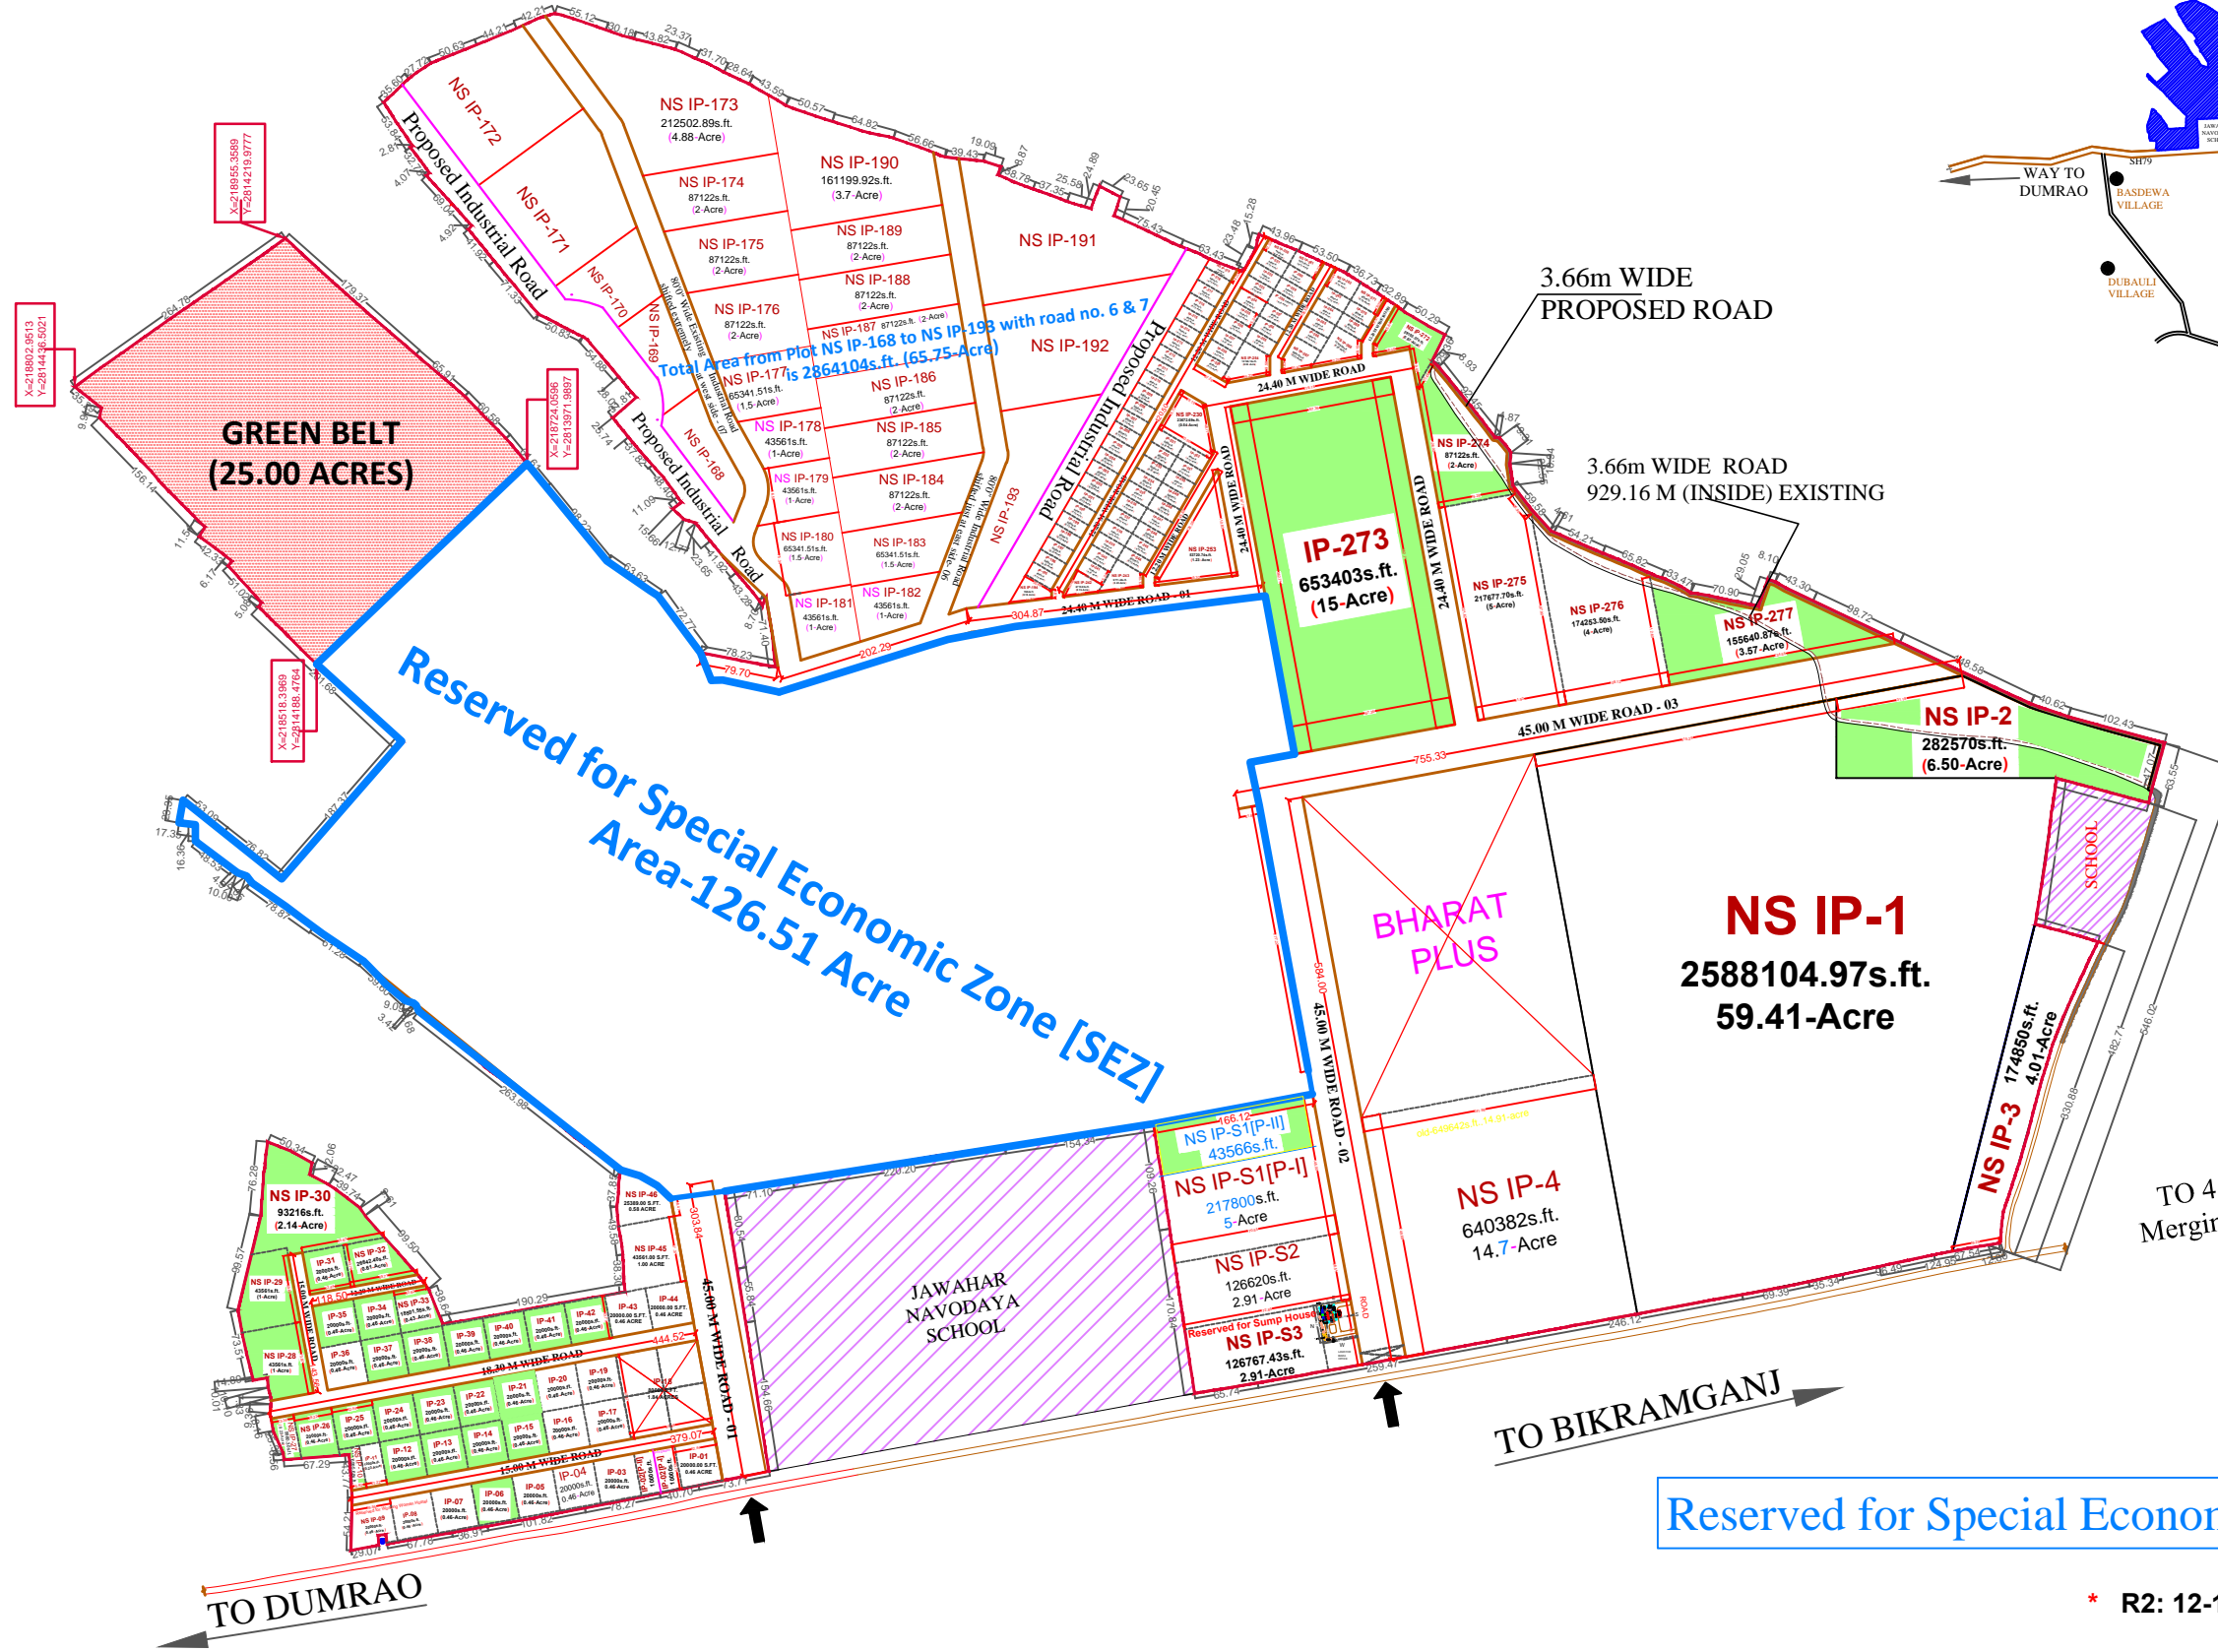


# INDUSTRIAL AREA NAWANAGAR

Total Area = 439.68 Acres

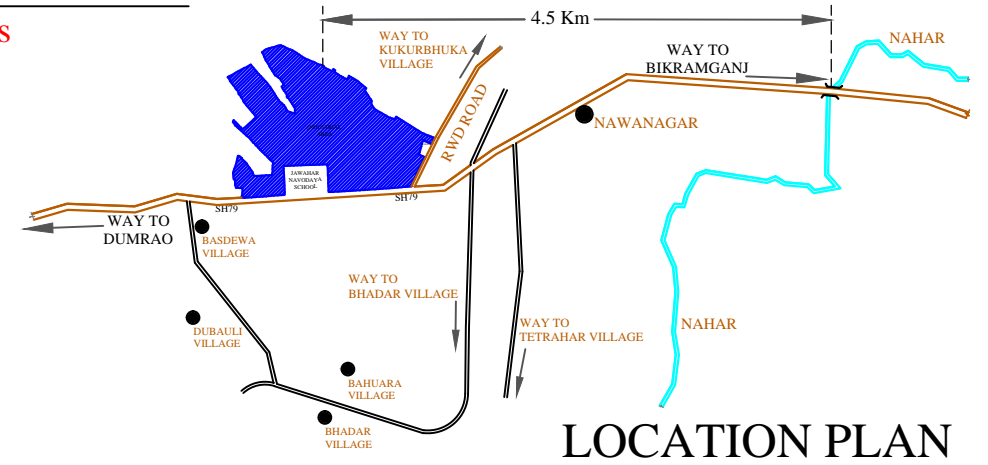

Reserved for Special Economy Zone [SEZ]

\* R2: 12-10-23 = REVISED AS/INSTRUCTIONS FROM BIADA

<p>PROJECT:- <b>NAWANAGAR INDUSTRIAL AREA DIST-BUXAR</b></p>	<p>SHEET TITLE:- <b>PROPOSED SITE PLAN FINAL MASTER PLAN</b></p>	<p>CLIENT:- INFRASTRUCTURE DEVELOPMENT AUTHORITY (A GOVT. OF BIHAR UNDERTAKING) UDYOG BHAWAN 1ST FLOOR EAST GANDHI MAIDAN PATNA-800 004</p> <p>BIHAR INDUSTRIAL AREA DEVELOPMENT AUTHORITY (A GOVT. OF BIHAR UNDERTAKING) UDYOG BHAWAN 1ST FLOOR EAST GANDHI MAIDAN PATNA-800 004</p>	<p>DATE:- <b>12-10-23</b></p> <p>SHEET NO :- <b>A/01</b></p>	<p>NORTH:-</p>	<p>ARCHITECTS :- 100 - B, Patliputra colony , Opp. P &amp; M Mall, Near Notre Dame Academy, Patna 800013 Tel / Fa x: 2267175 / 2275624 Email: contact@kapoors.biz . Web: WWW.Kapoors.Biz</p> <p><b>k&amp;a</b> Kapoor and associates ARCHITECTURE   INTERIOR DESIGN   URBAN DESIGN</p>
--	--	---	--	----------------	--