
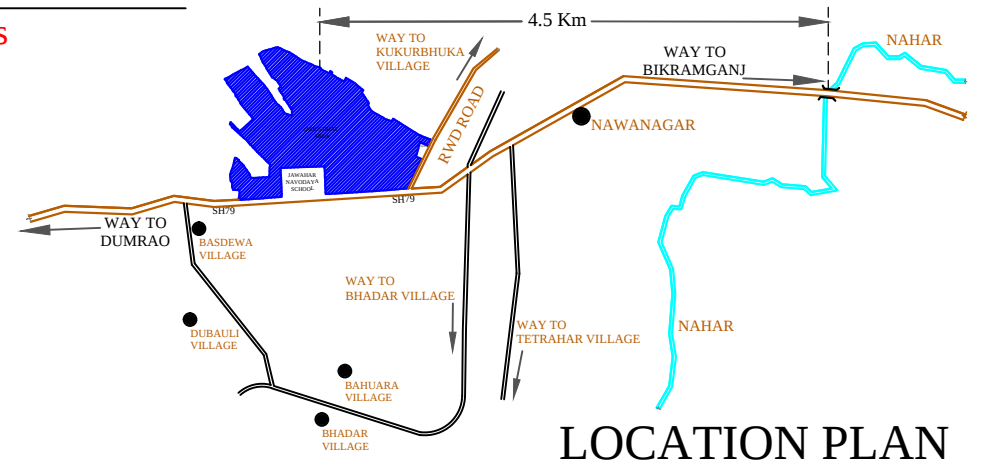


INDUSTRIAL AREA NAWANAGAR

Total Area = 439.68 Acres

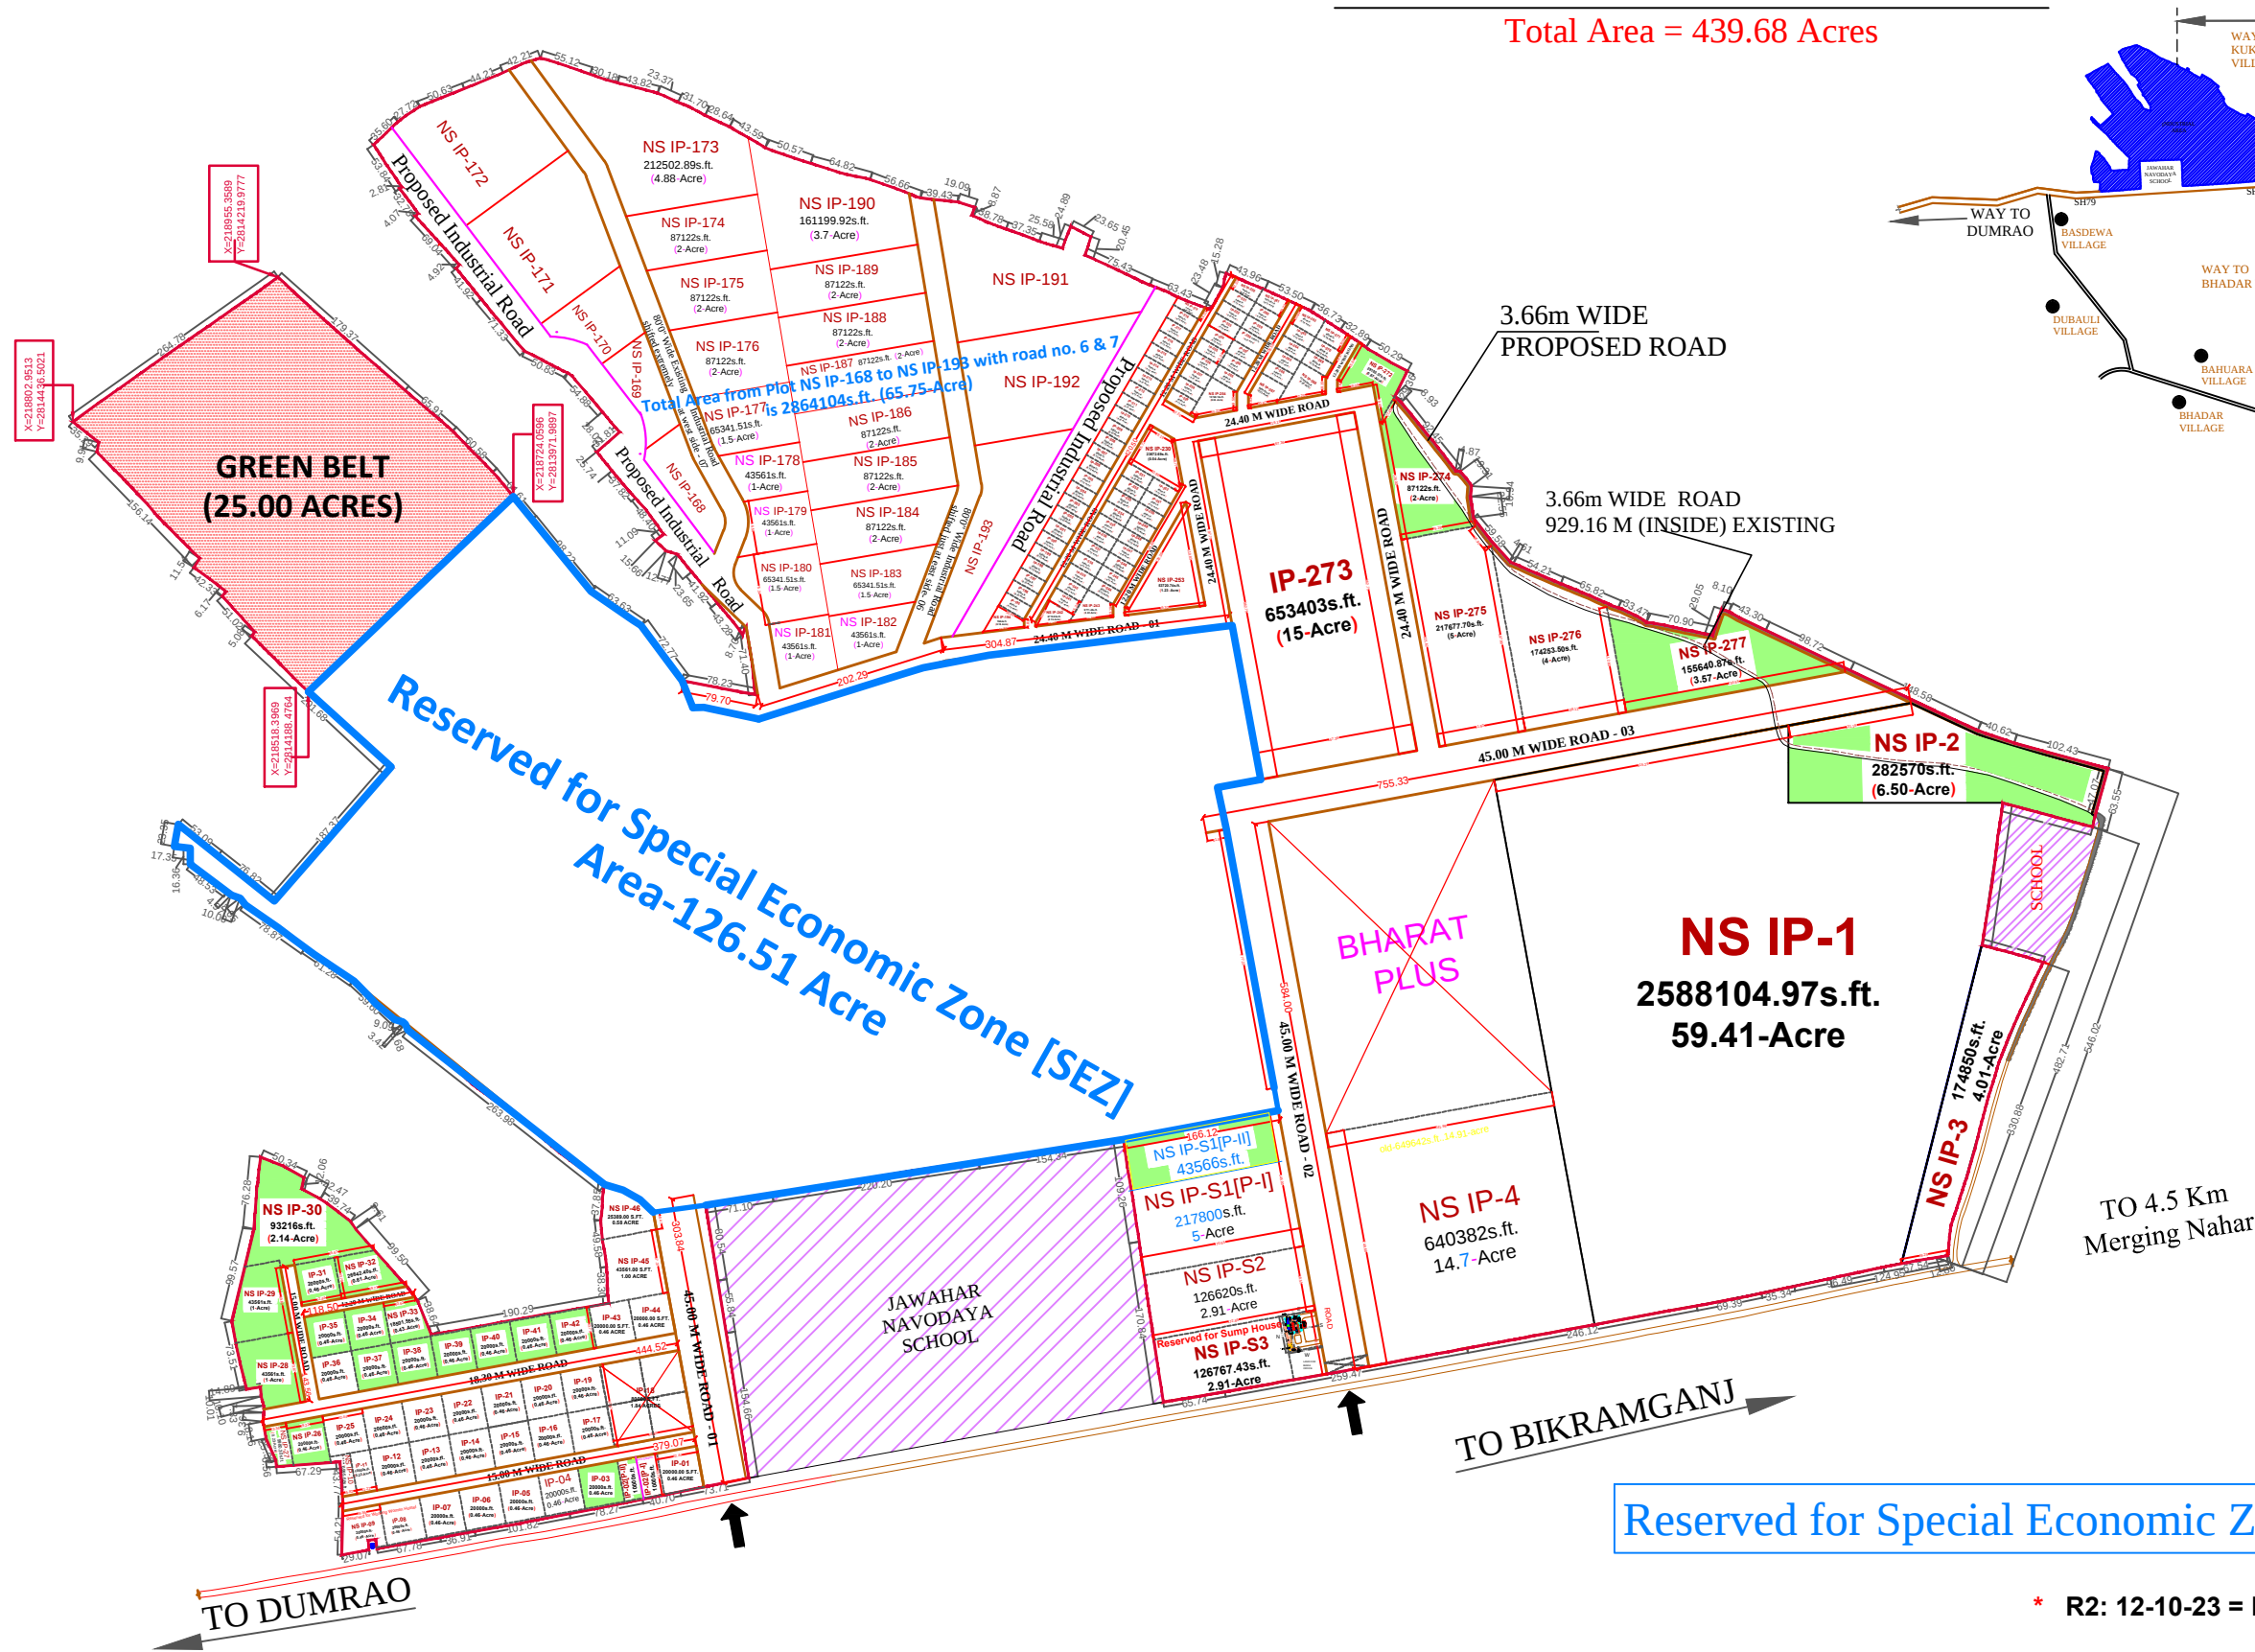

Reserved for Special Economic Zone [SEZ]

* R2: 12-10-23 = REVISED AS/INSTRUCTIONS FROM BIADA

PROJECT:-

NAWANAGAR INDUSTRIAL AREA
DIST-BUXAR

SHEET TITLE:-

PROPOSED SITE PLAN
FINAL MASTER PLAN

CLIENT:-

INFRASTRUCTURE DEVELOPMENT AUTHORITY
(A GOVT. OF BIHAR UNDERTAKING)
UDYOG BHAWAN 1ST FLOOR
EAST GANDHI MAIDAN
PATNA-800 004

BIHAR INDUSTRIAL AREA DEVELOPMENT AUTHORITY
(A GOVT. OF BIHAR UNDERTAKING)
UDYOG BHAWAN 1ST FLOOR
EAST GANDHI MAIDAN
PATNA-800 004


DATE:-

12-10-23

SHEET NO :-

A/01

NORTH:-

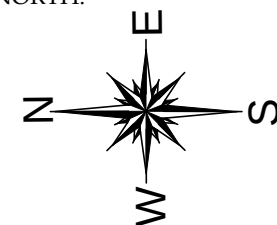

ARCHITECTS :-

100 - B, Patliputra colony , Opp. P & M Mall,
Near Notre Dame Academy, Patna 800013
Tel / Fa x: 2267175 / 2275624
Email: contact@kapoors.biz . Web: WWW.Kapoors.Biz

k&a

Kapoor and associates
ARCHITECTURE | INTERIOR DESIGN | URBAN DESIGN