
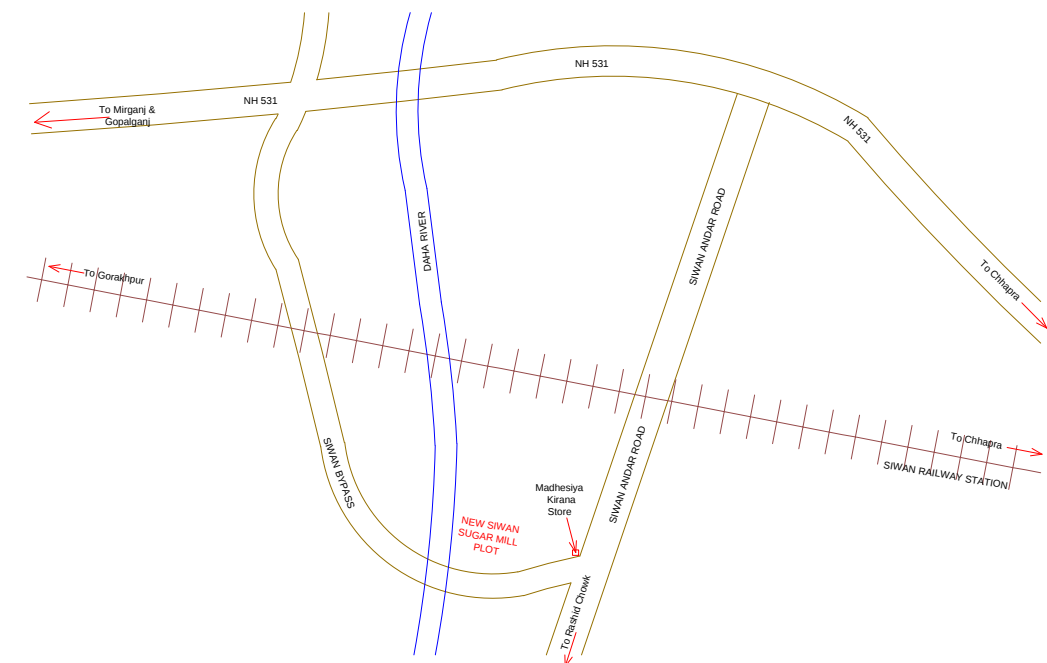


INDUSTRIAL AREA NEW SIWAN, PHASE-II, SIWAN

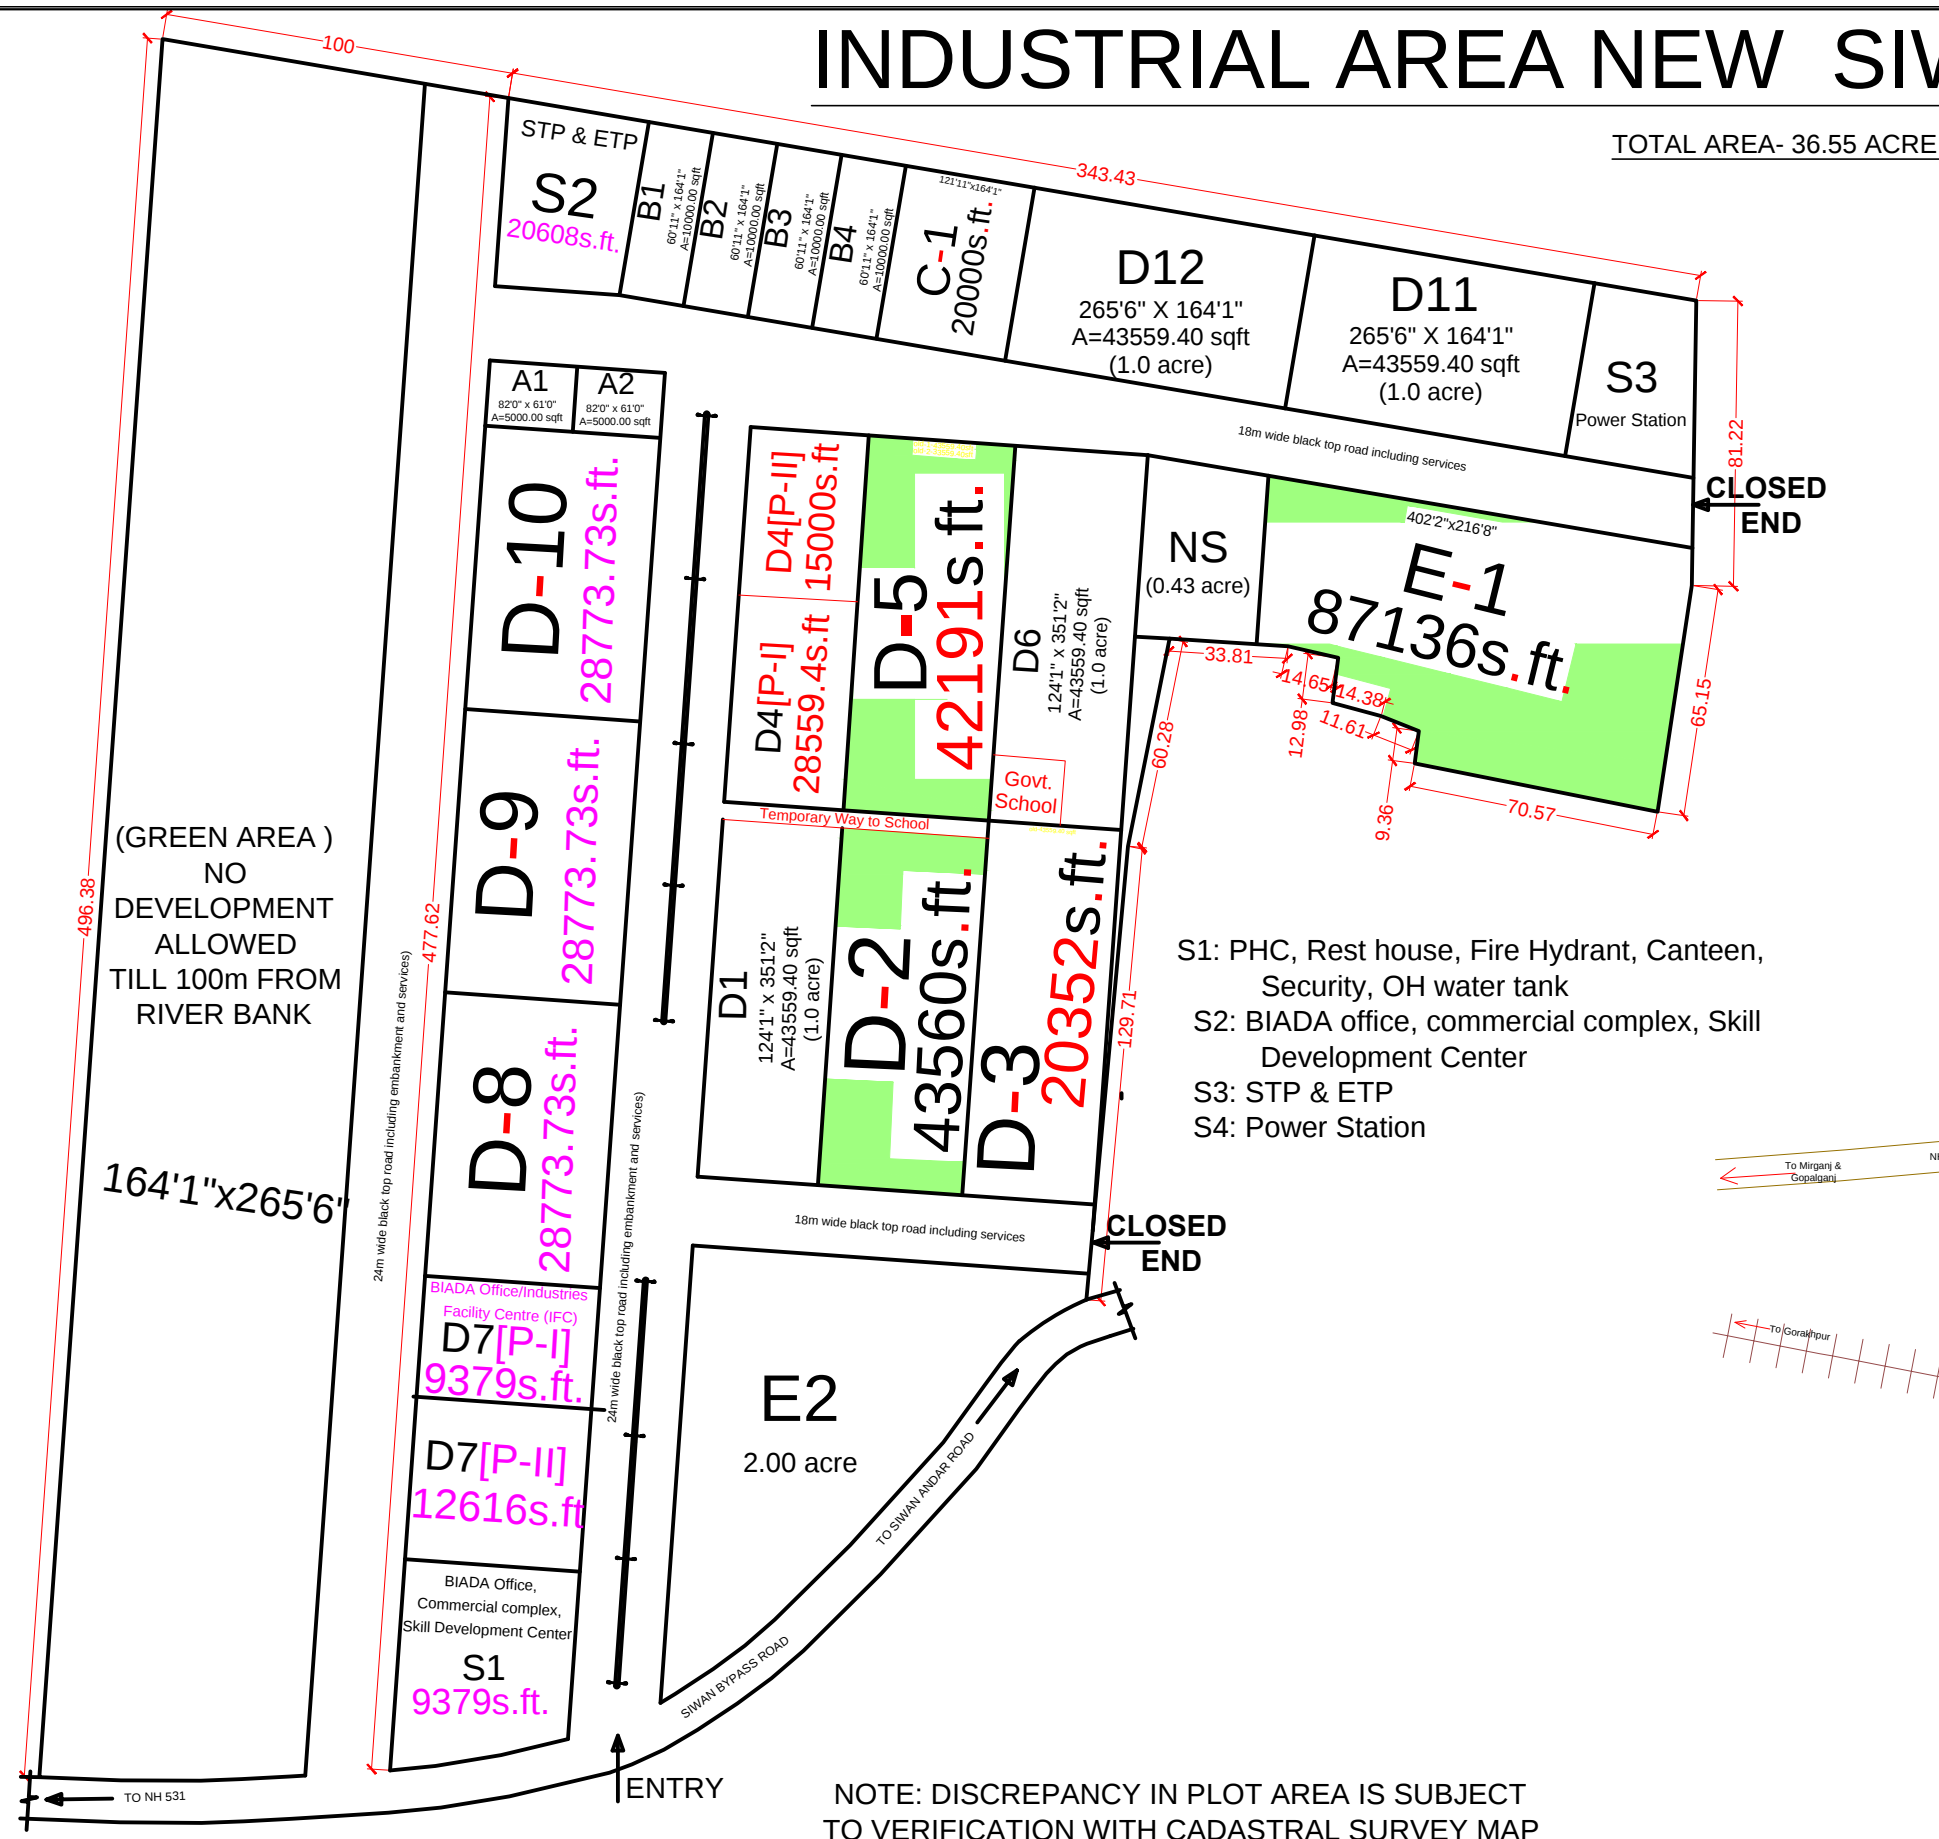


KEY PLAN

PROJECT:
INDUSTRIAL ESTATE ON NEW
SIWAN SUGAR MILL PLOT AT
NEW SIWAN

CLIENT: BIHAR INDUSTRIAL AREA DEVELOPMENT AUTHORITY
(A GOVT. OF BIHAR UNDERTAKING)
UDYOG BHAWAN 1ST FLOOR
EAST GANDHI MAIDAN
PATNA- 80004

SHEET TITLE:
MASTER PLAN

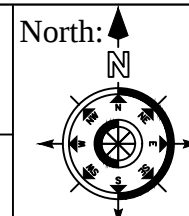DRG. NO.
CD 01

DATE:
04.08.2022

AKS DESIGN

ARCHITECTS ENGINEERS VALUERS ESTIMATORS INTERIOR DESIGNERS

INDRAPURI, SHIV MANDIR ROAD, PATNA 800 024

Mob. 9835812470, email. ar.aks@yahoo.com, Web. aksdesign.in