


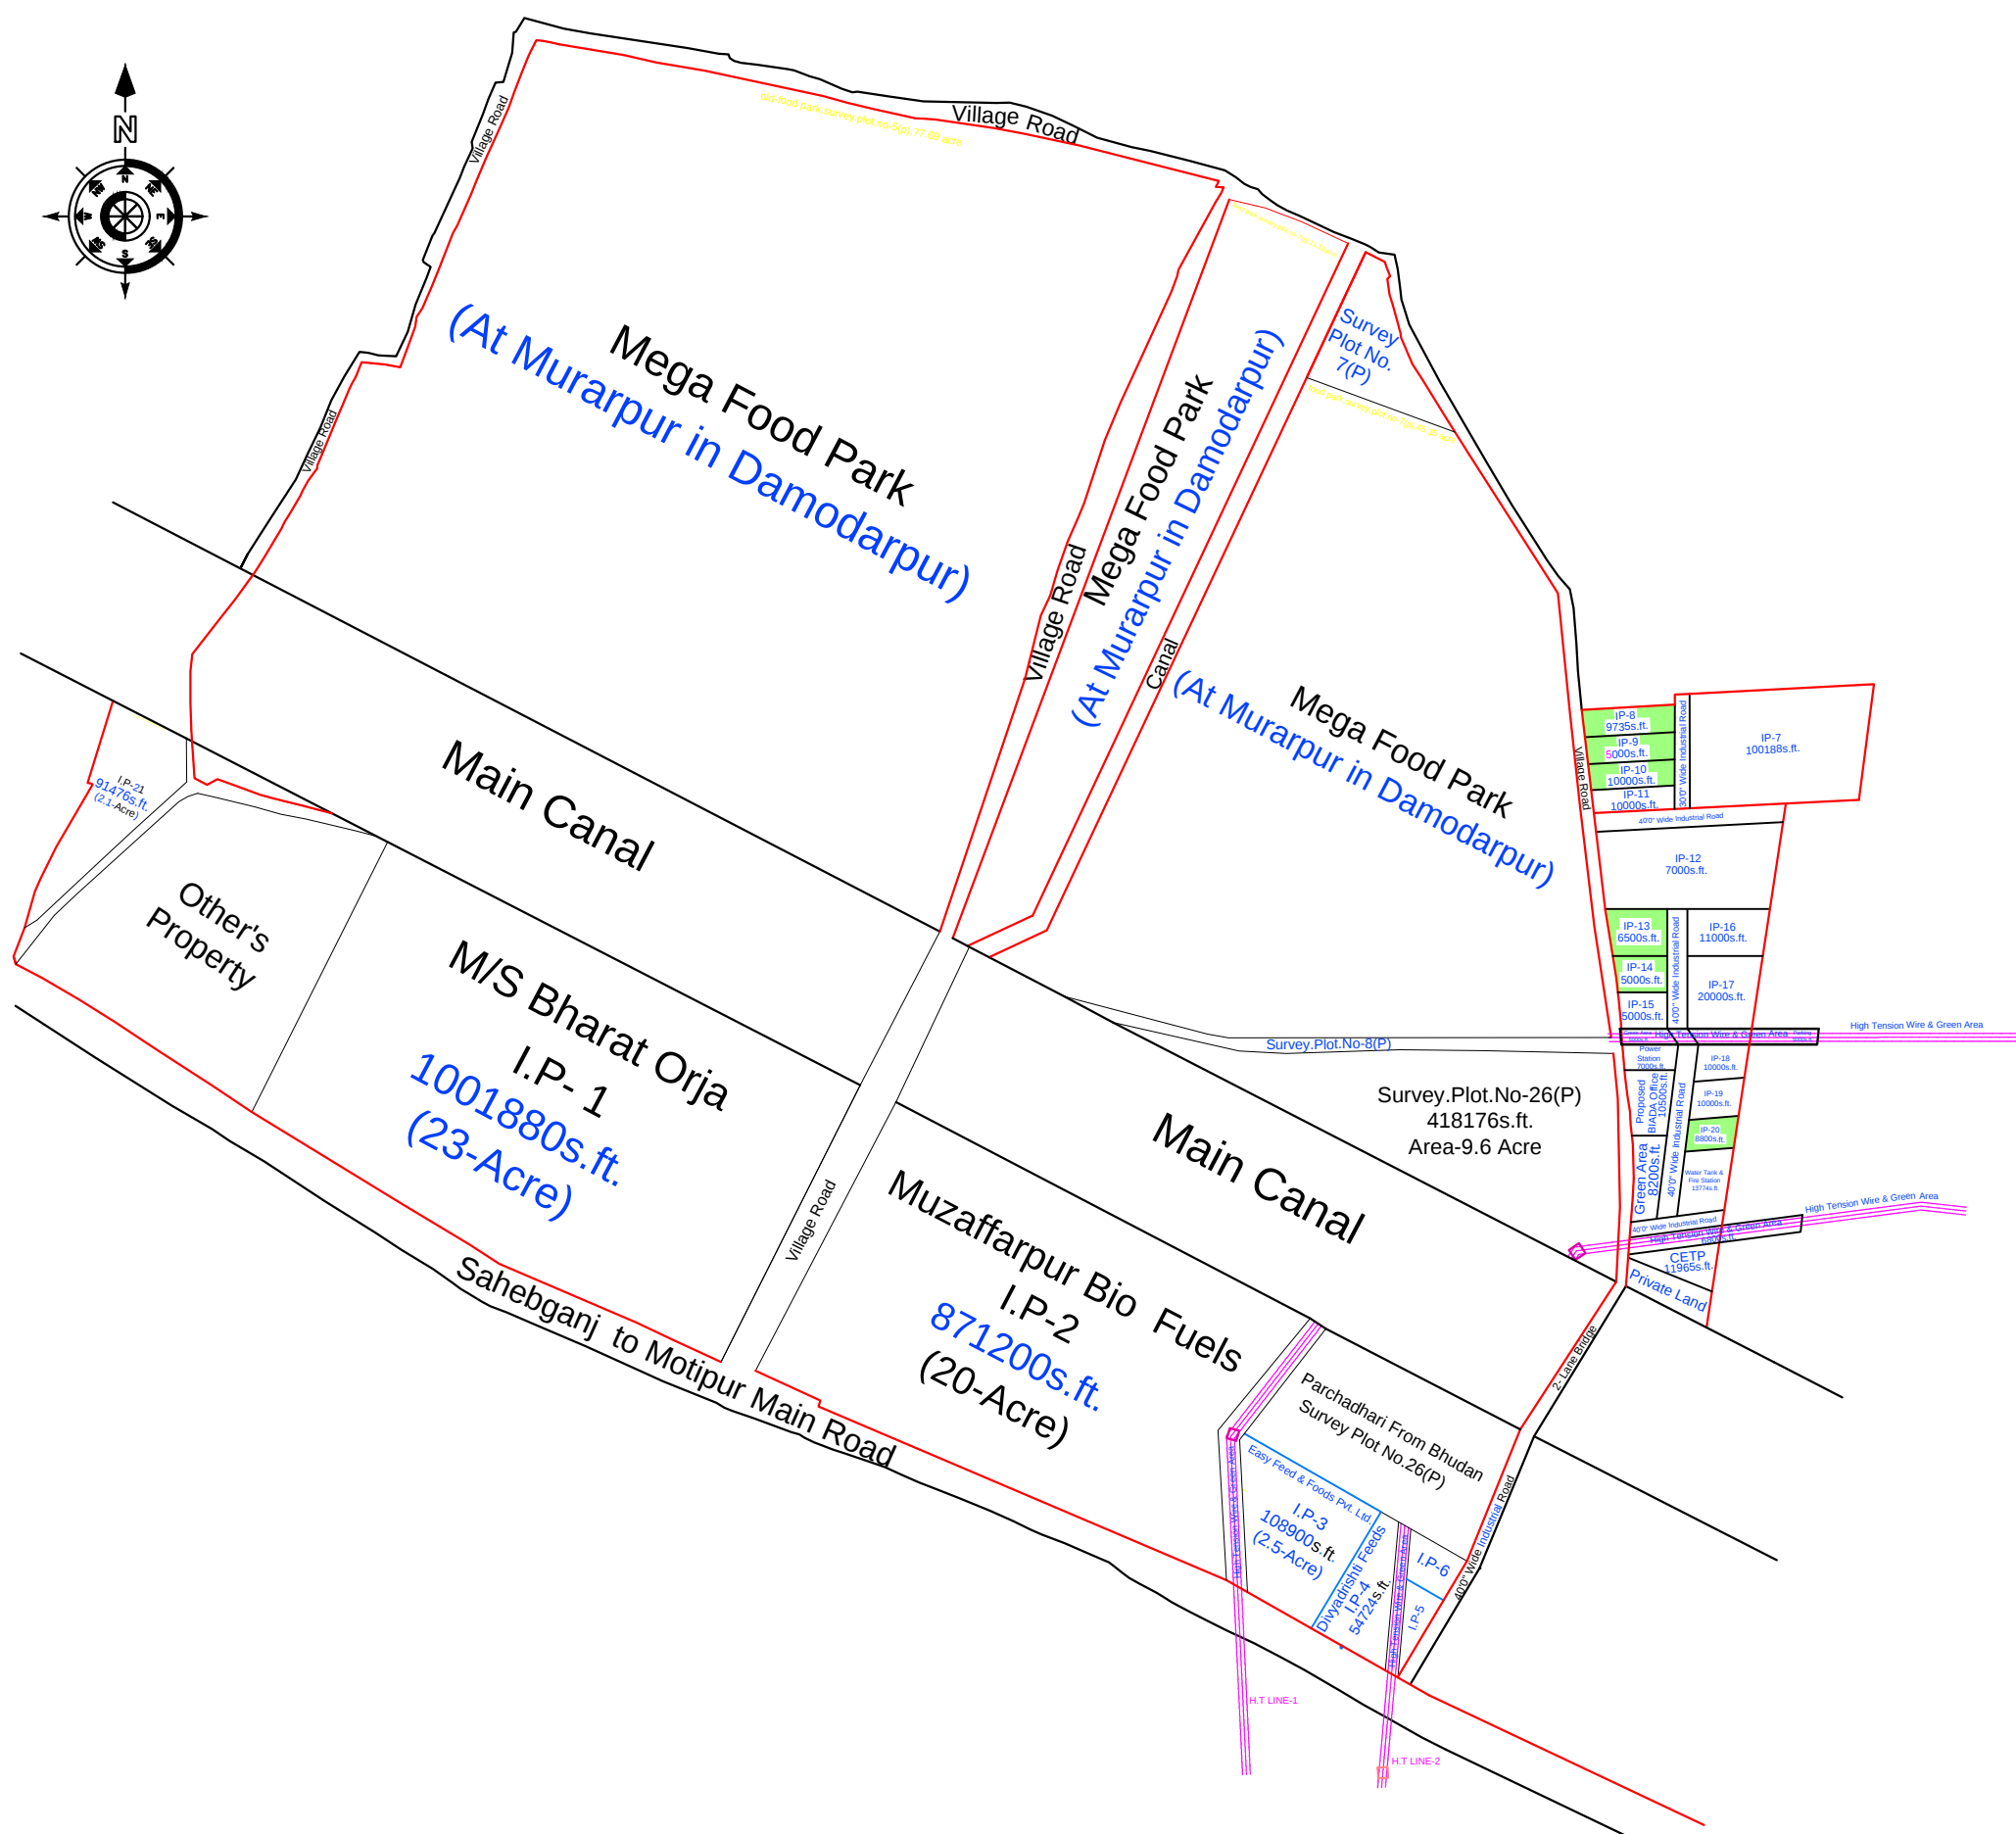

GENERAL INSTRUCTION	MARK	DATE	PROJECT:-	SHEET Title:-	North:-		ARCHITECTURAL CONSULTANT:  NOUVEAUGP 16, Mangaldeep Apt. , Patliputra Colony, Patna-13, M.No.- 9334040693, 7544007432 Tel.No. -0612 2264656 www.nouveaugp.com
			INDUSTRIAL AREA AT MURARPUR,MUZAFFARPUR (BIHAR)	MASTER PLAN			
				Revision no: 06	Drawn By:- Ar. Sunhala Sinha		
				Date:- 30/08/2022	Checked By:- Ar. S.P.Singh		
			CLIENT:-	Scale:-	Drawing no:-		
			INFRASTRUCTURE DEVELOPMENT AUTHORITY, BIHAR	Dimension :-			
				All Dimensions are in Meter			