
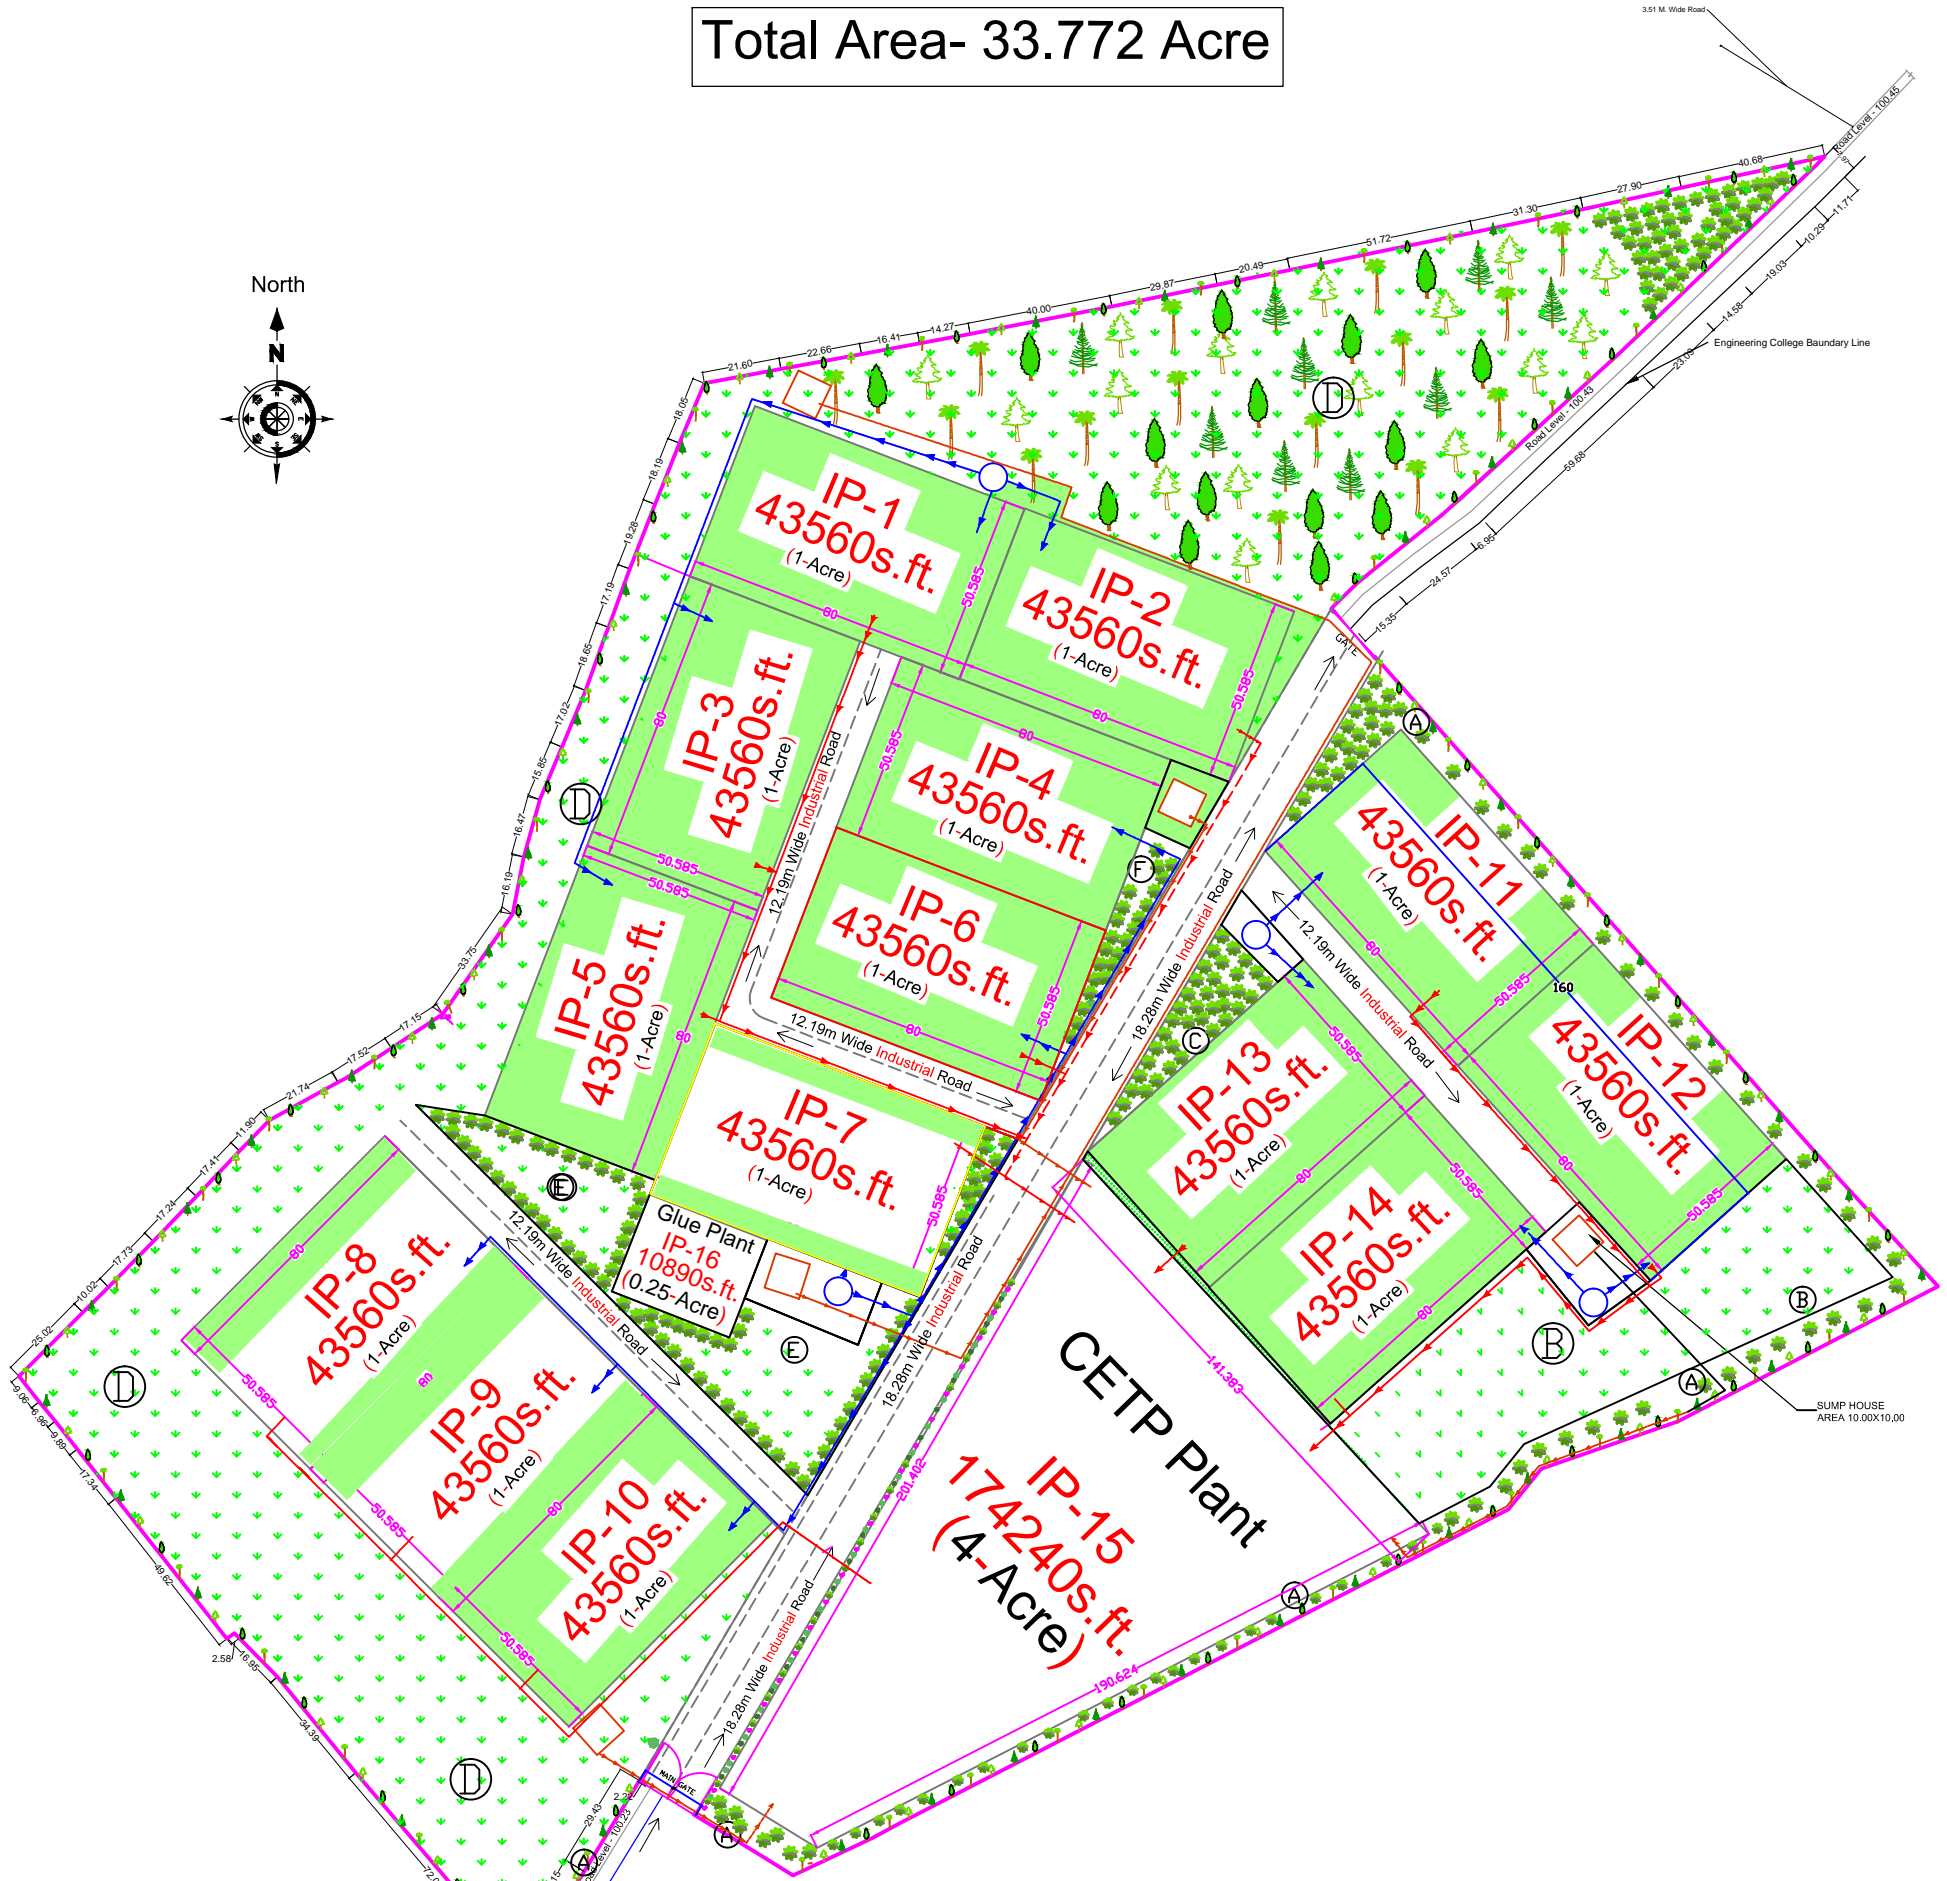


LEATHER CLUSTER, BHEDIADANGI, KISHANGANJ

Total Area- 33.772 Acre

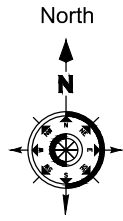

AREA IN RUNNING METER	
1.	ROAD AREA = 899.24M
2.	CETP DRAIN LINE = 713.171M
3.	BORE WELL PIPE LINE = 978.459M

AREA	
1.	ROAD AREA = 6872.03 SQM
2.	GREEN PLANT AREA = 50104.32 SQM
3.	COVERED AREA = 57666.70 SQM

AREA CALCULATION OF LAND FOR GREENERY,S
 TOTAL PLOT OF AREA = 136674.4617 SQM APPROX
 GREEN AREA "A" ----- = 5043.06 SqM
 GREEN AREA "B" ----- = 5632.81 SqM
 GREEN AREA "C" ----- = 785.62 SqM
 GREEN AREA "D" ----- = 32872.18 SqM
 GREEN AREA "E" ----- = 3601.35 SqM
 GREEN AREA "F" ----- = 552.97 SqM
 TOTAL AREA OF GREENERY'S = 48866.41 SQM = (35.75%)

NOTES:-
1. All Dimensions are in Meter Unless Otherwise Stated.

SCALE:-	1 : 250	DRG. BY:-	Md. Shaukat Ali
DATE:-	01.10.2023	DEL. BY:-	Amamath Singh

SYMBOL	
01	ROAD
02	SUMP HOUSE
03	B - BOUNDARY LINE
04	TR - TREE
05	BORE WELL

TITLE :-	
PROJECT:-	BHERIADANGI KISANGANJ, (BIHAR)
TOTAL AREA =	AREA - 136674.4617 Sq.mt. AREA - 33.772 Acre
BHARAT PLANNERS	Design, drawing, Civil work, Estimate & costing etc... Office - IJ Nagar Karhala road Phulwari Sharif Patna-801585 Contact No. -7991260526,8789050820