



INDUSTRIAL AREA MANPUR, GAYA

Total Area-23 Acre

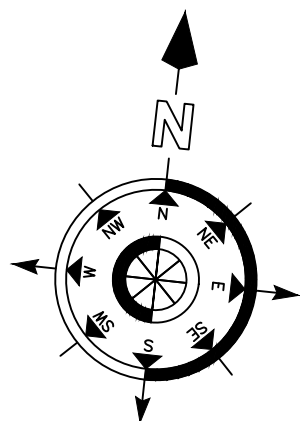

Village	Road
1	1
2	2
3	3
100	100

Gaya to Islampur Road

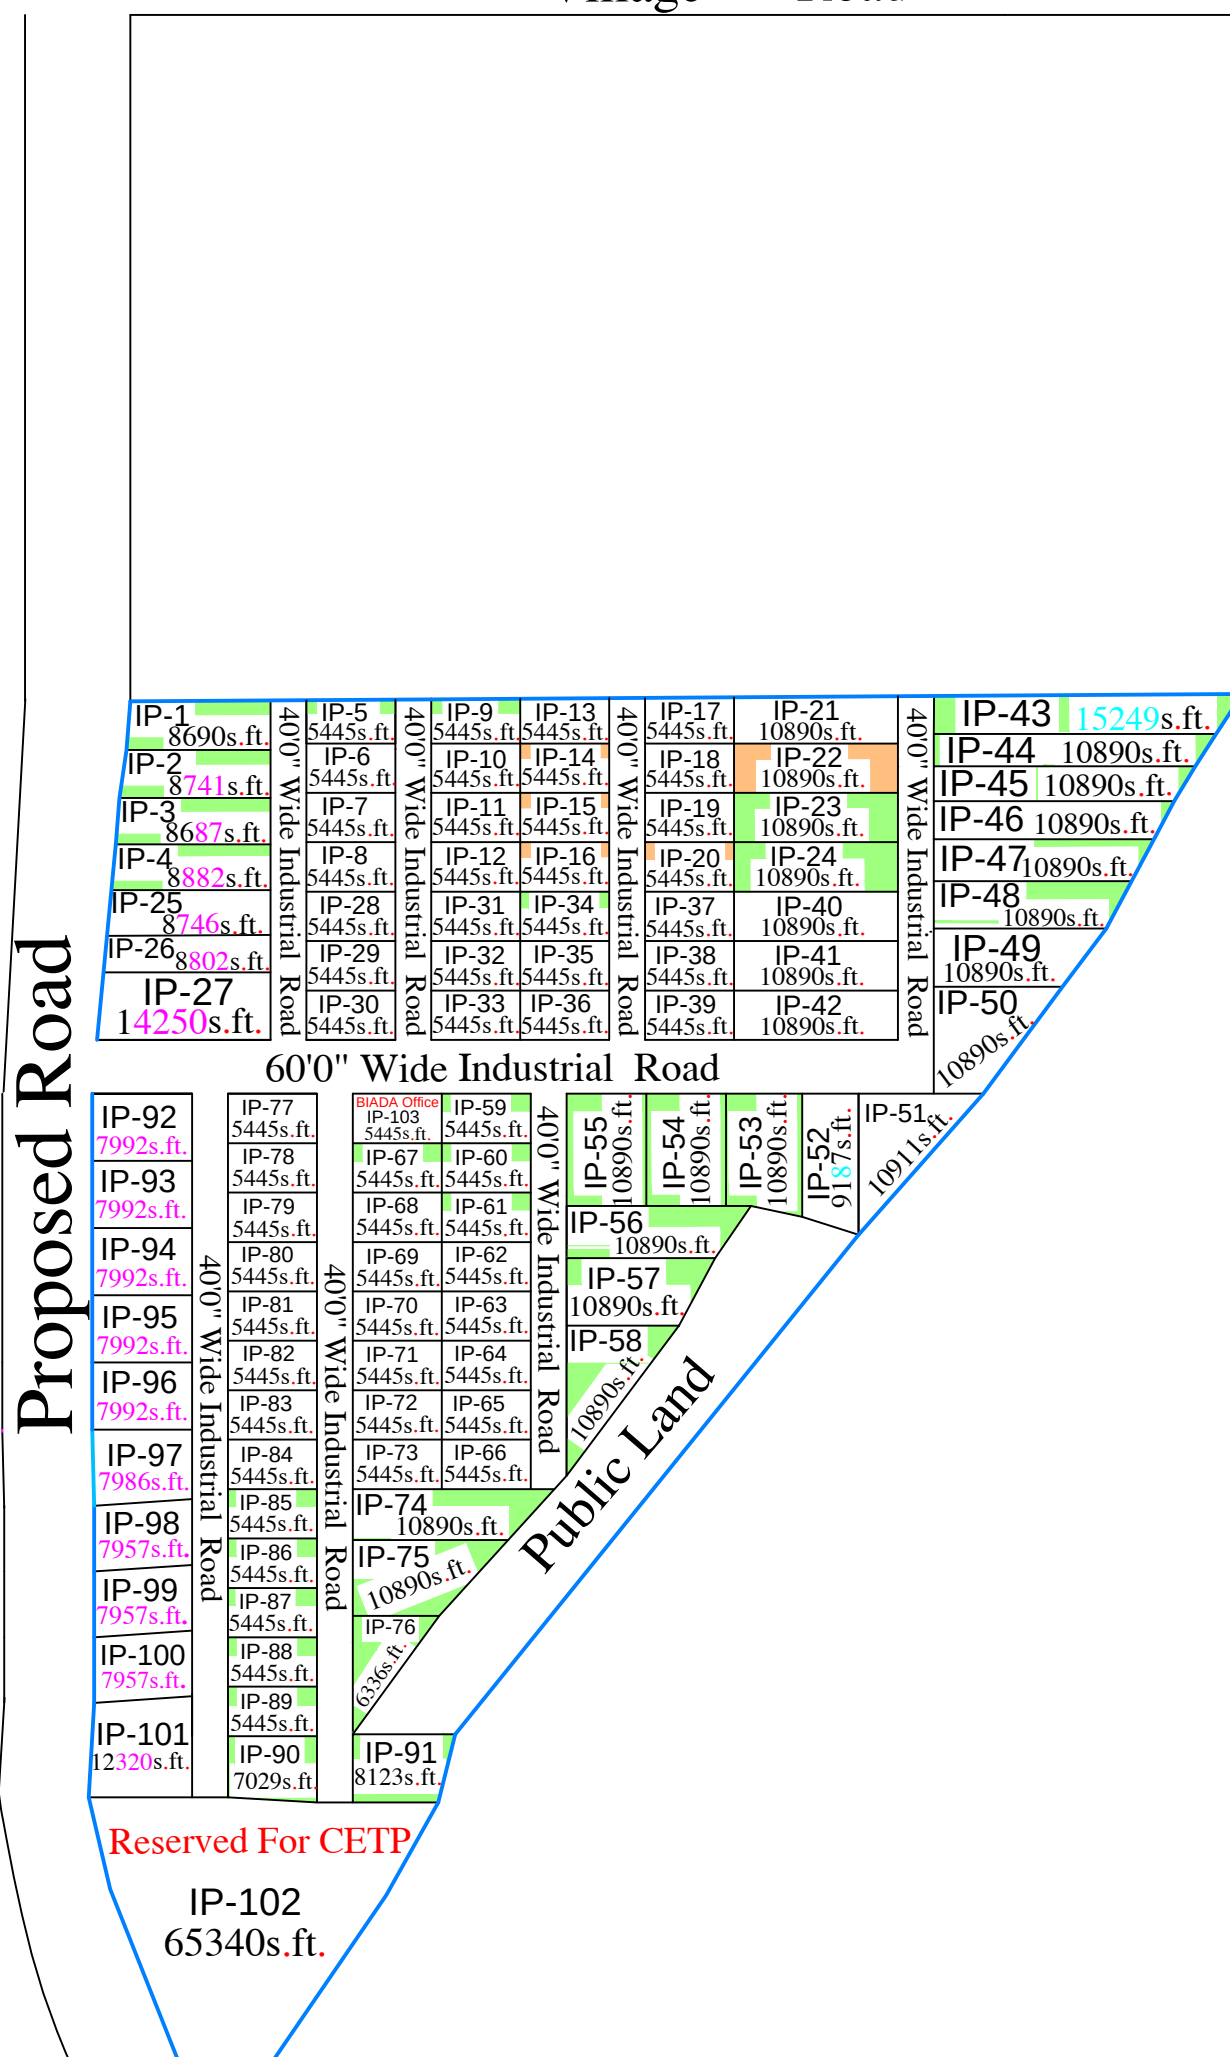

AMIN Gaya Cluster, BIADA	AREA MANAGER Gaya Cluster, BIADA	DGM Gaya Cluster, BIADA