


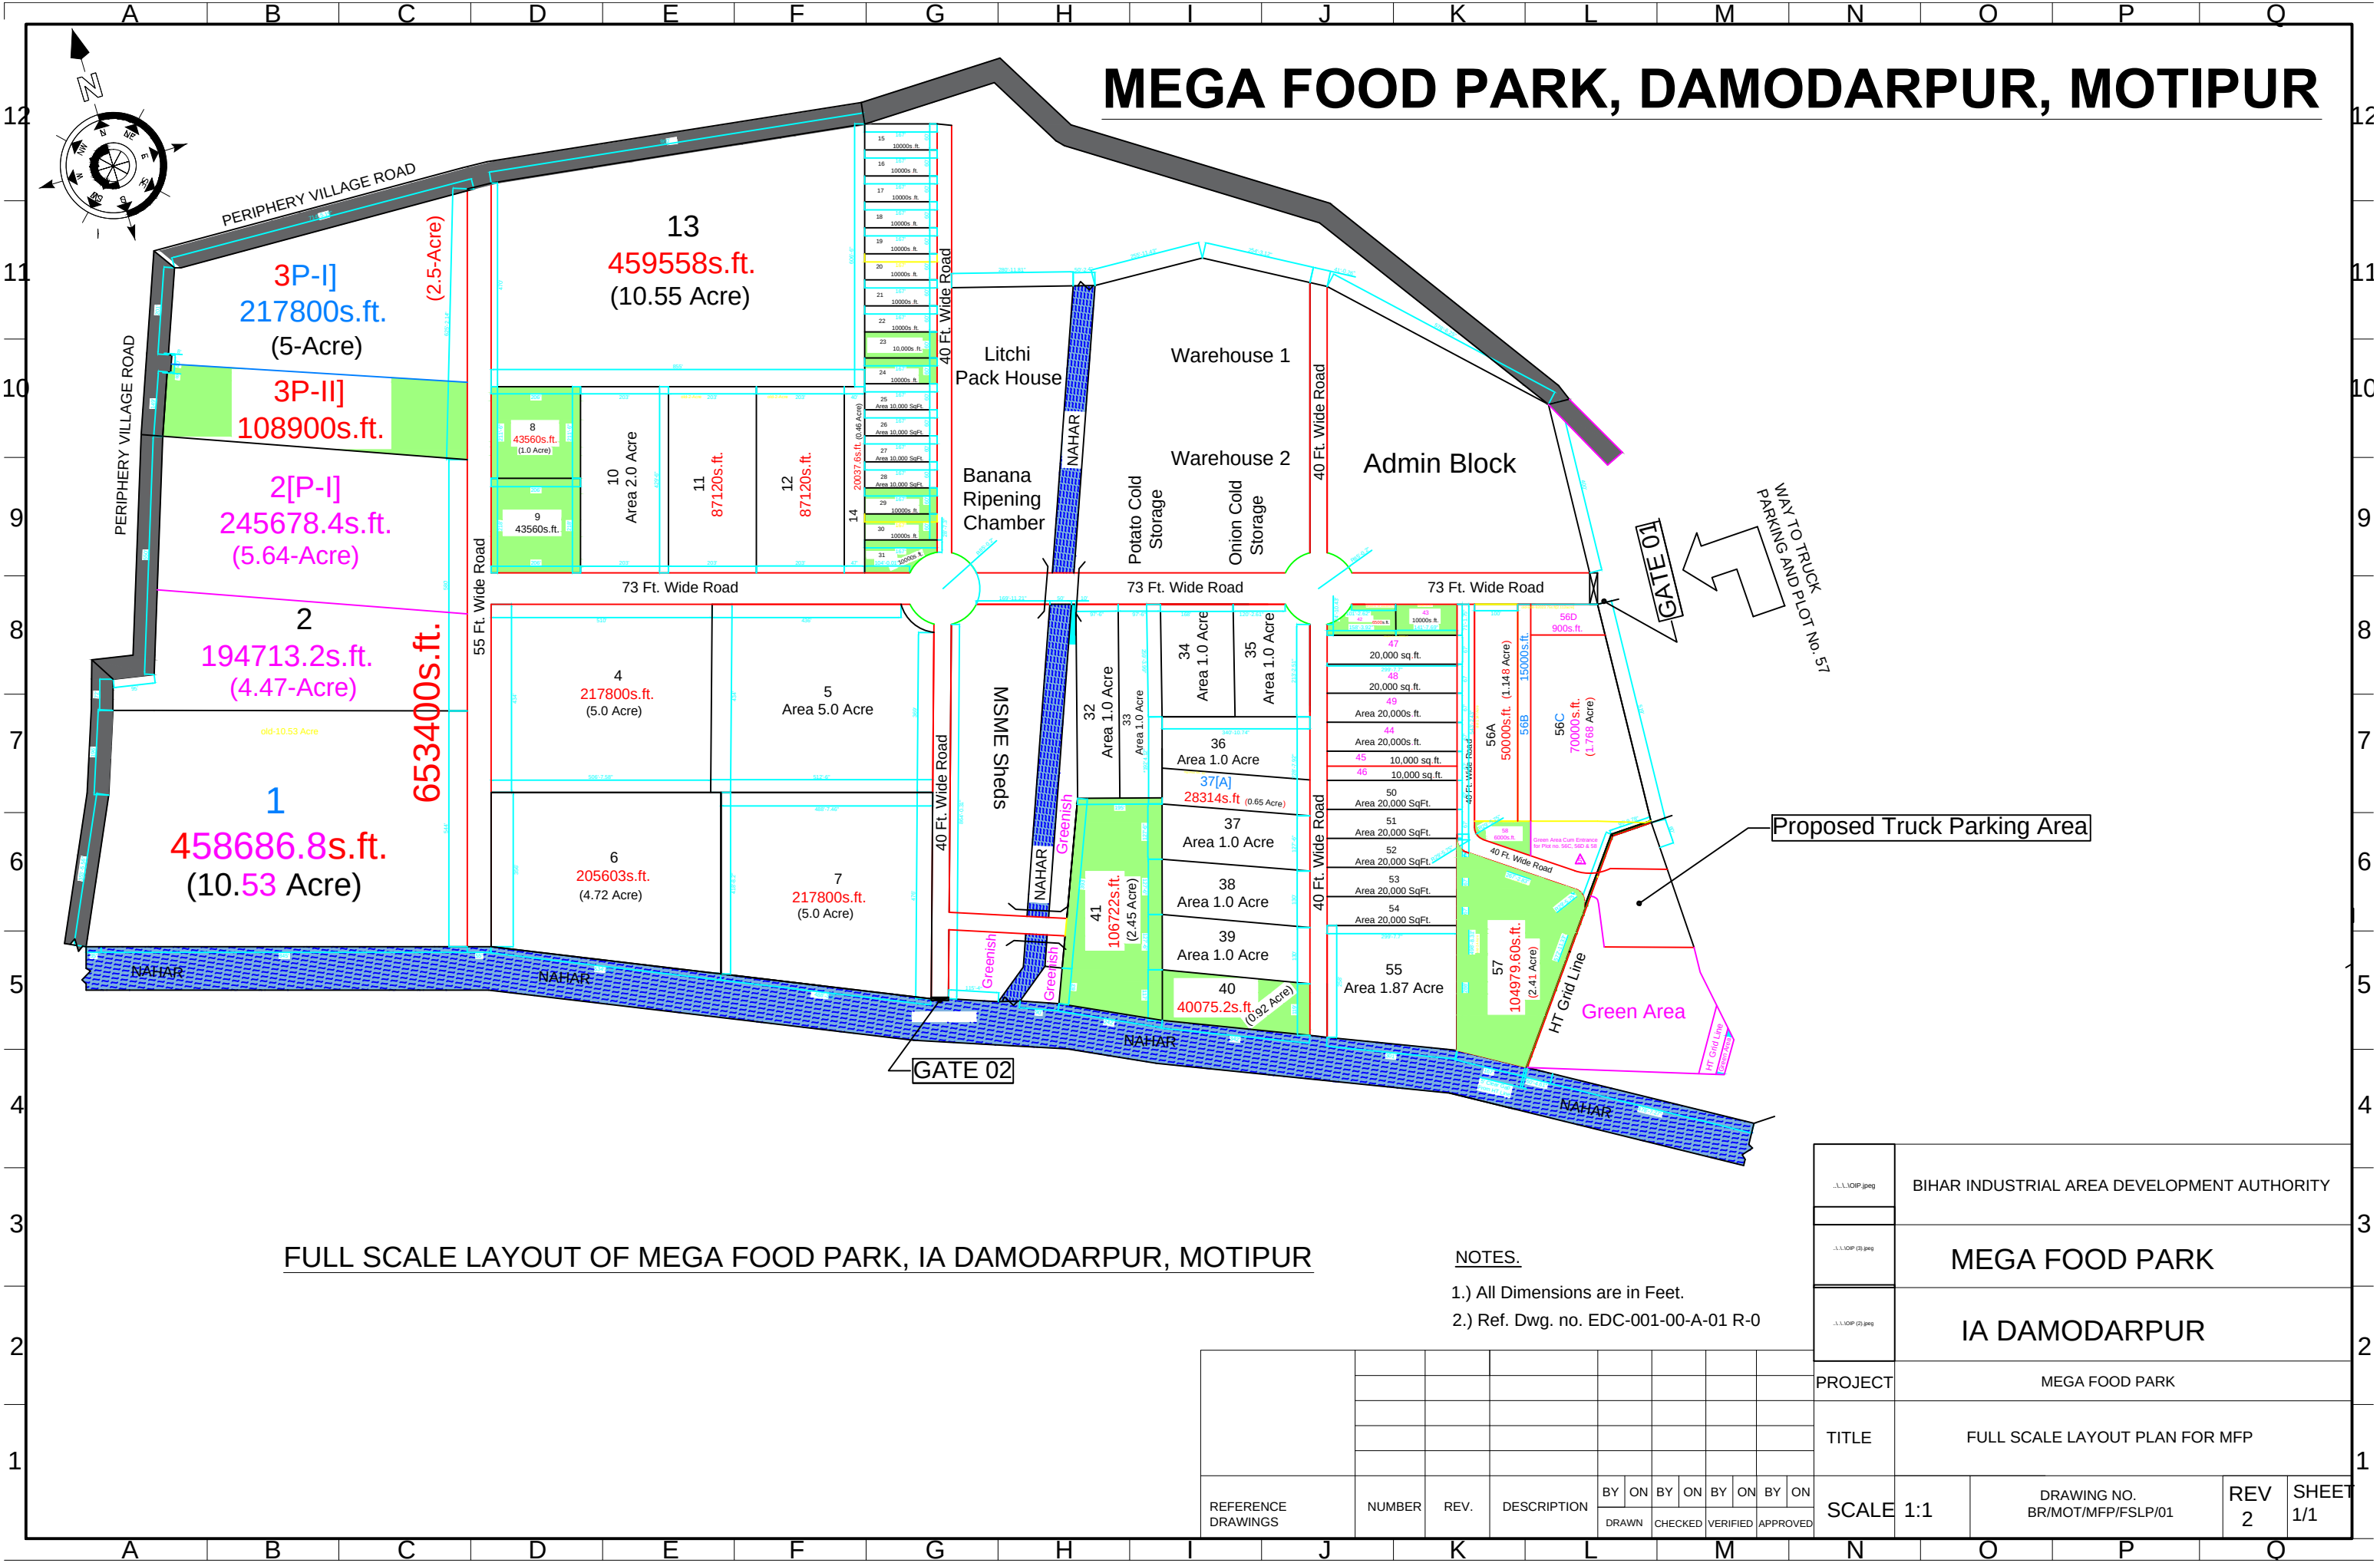

FULL SCALE LAYOUT OF MEGA FOOD PARK, IA DAMODARPUR, MOTIPUR

- NOTES.
- 1.) All Dimensions are in Feet.
 - 2.) Ref. Dwg. no. EDC-001-00-A-01 R-0

REFERENCE DRAWINGS	NUMBER	REV.	DESCRIPTION	BY				ON			
				DRAWN	CHECKED	VERIFIED	APPROVED	DRAWN	CHECKED	VERIFIED	APPROVED

..LLOIP (pg)	BIHAR INDUSTRIAL AREA DEVELOPMENT AUTHORITY			
..LLOIP (pg)	MEGA FOOD PARK			
..LLOIP (pg)	IA DAMODARPUR			
PROJECT	MEGA FOOD PARK			
TITLE	FULL SCALE LAYOUT PLAN FOR MFP			
SCALE	1:1	DRAWING NO. BR/MOT/MFP/FSLP/01	REV 2	SHEET 1/1